





3D VIEW 1




3D VIEW 2

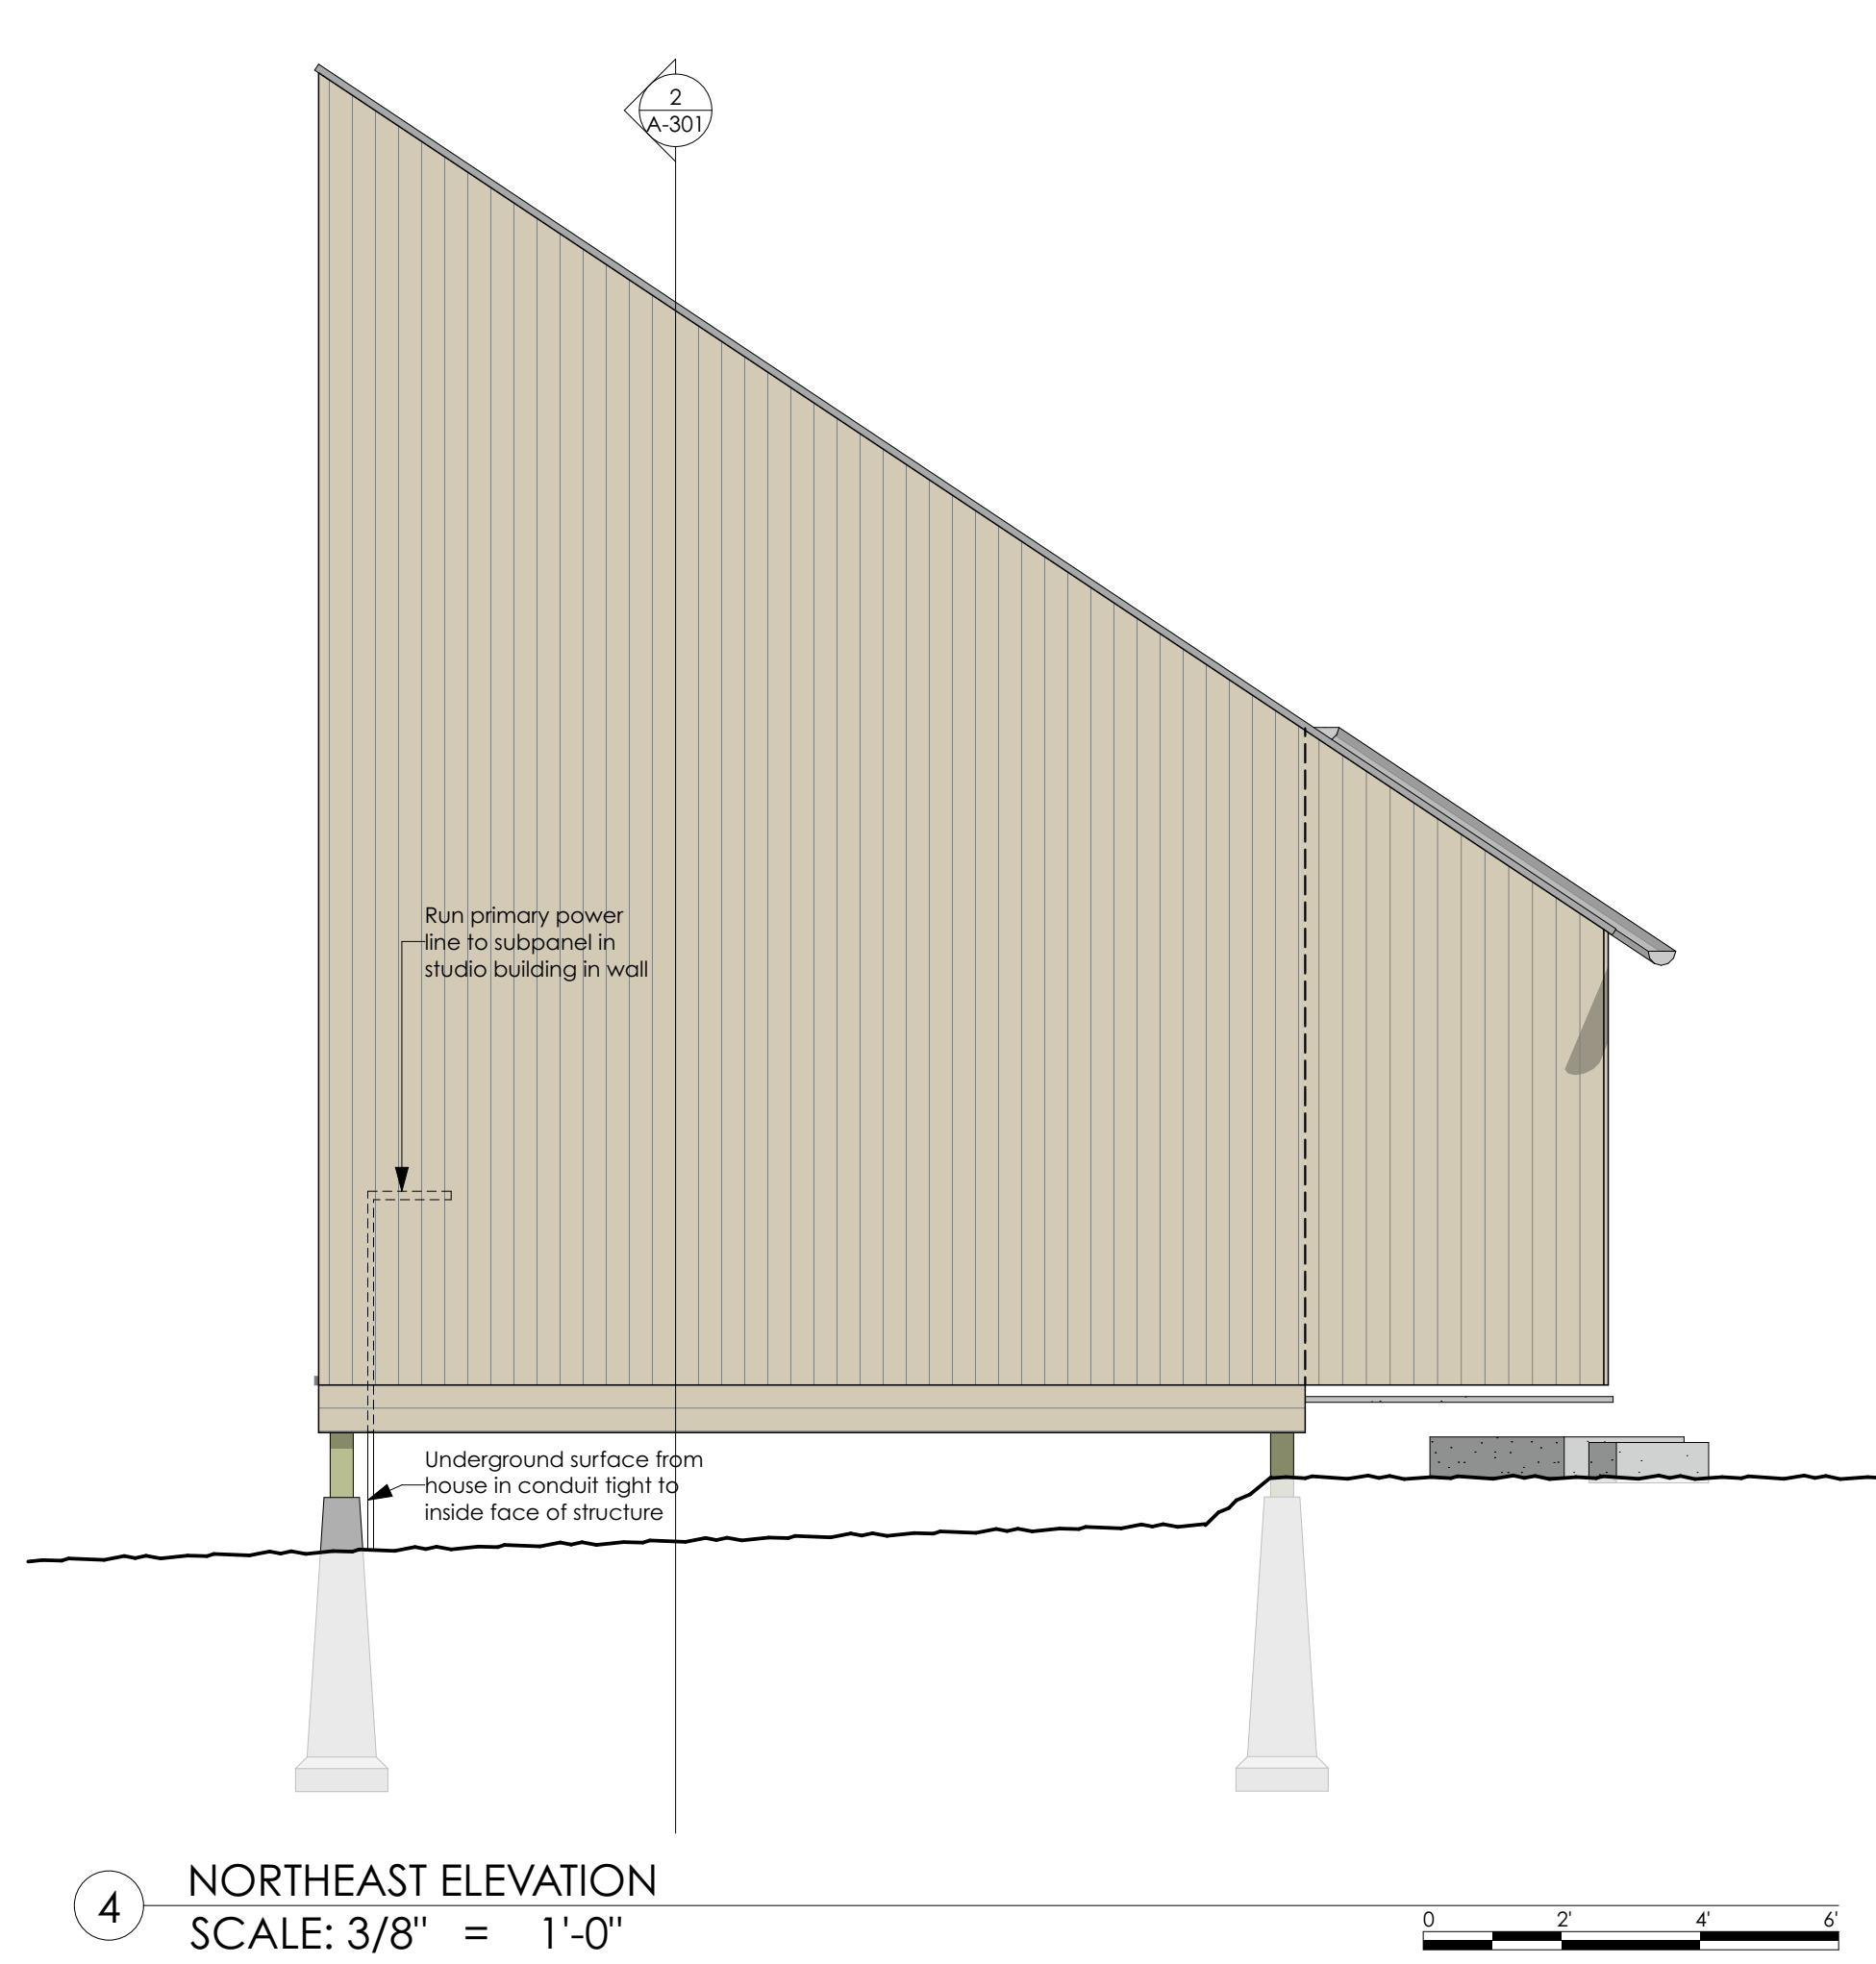


4 NORTHEAST ELEVATION  
SCALE: 3/8" = 1'-0"

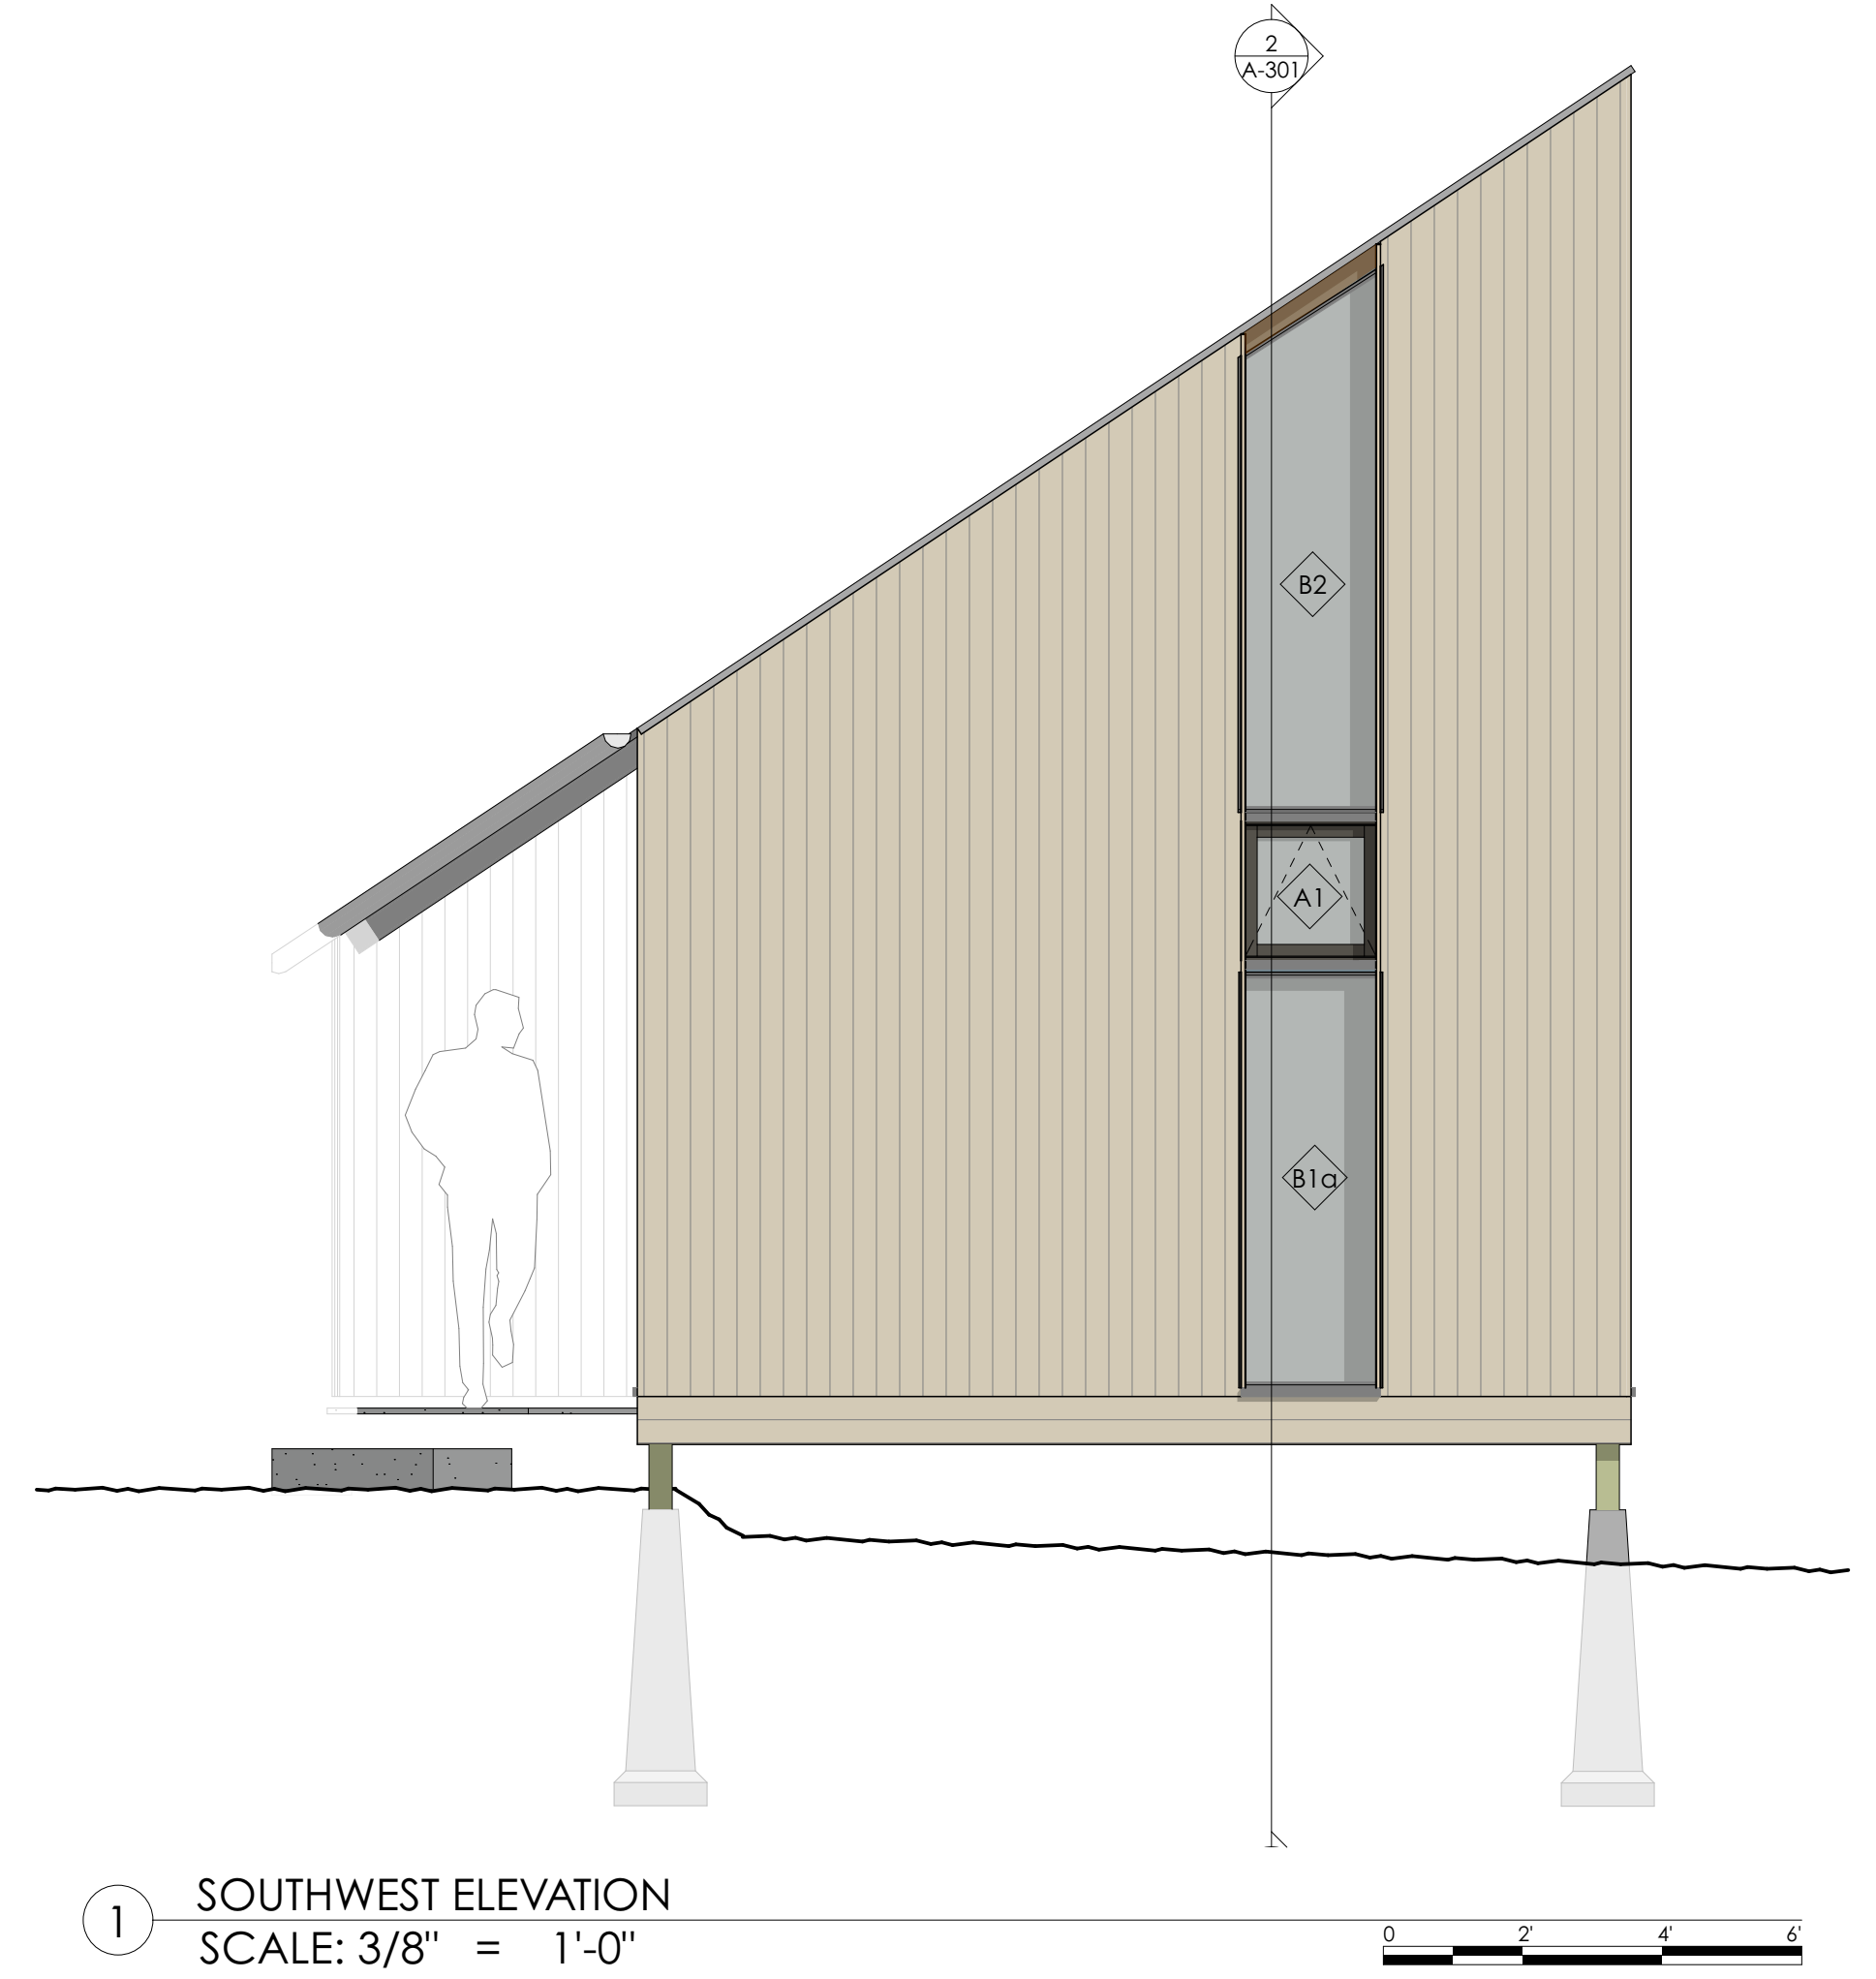

1 SOUTHWEST ELEVATION  
SCALE: 3/8" = 1'-0"

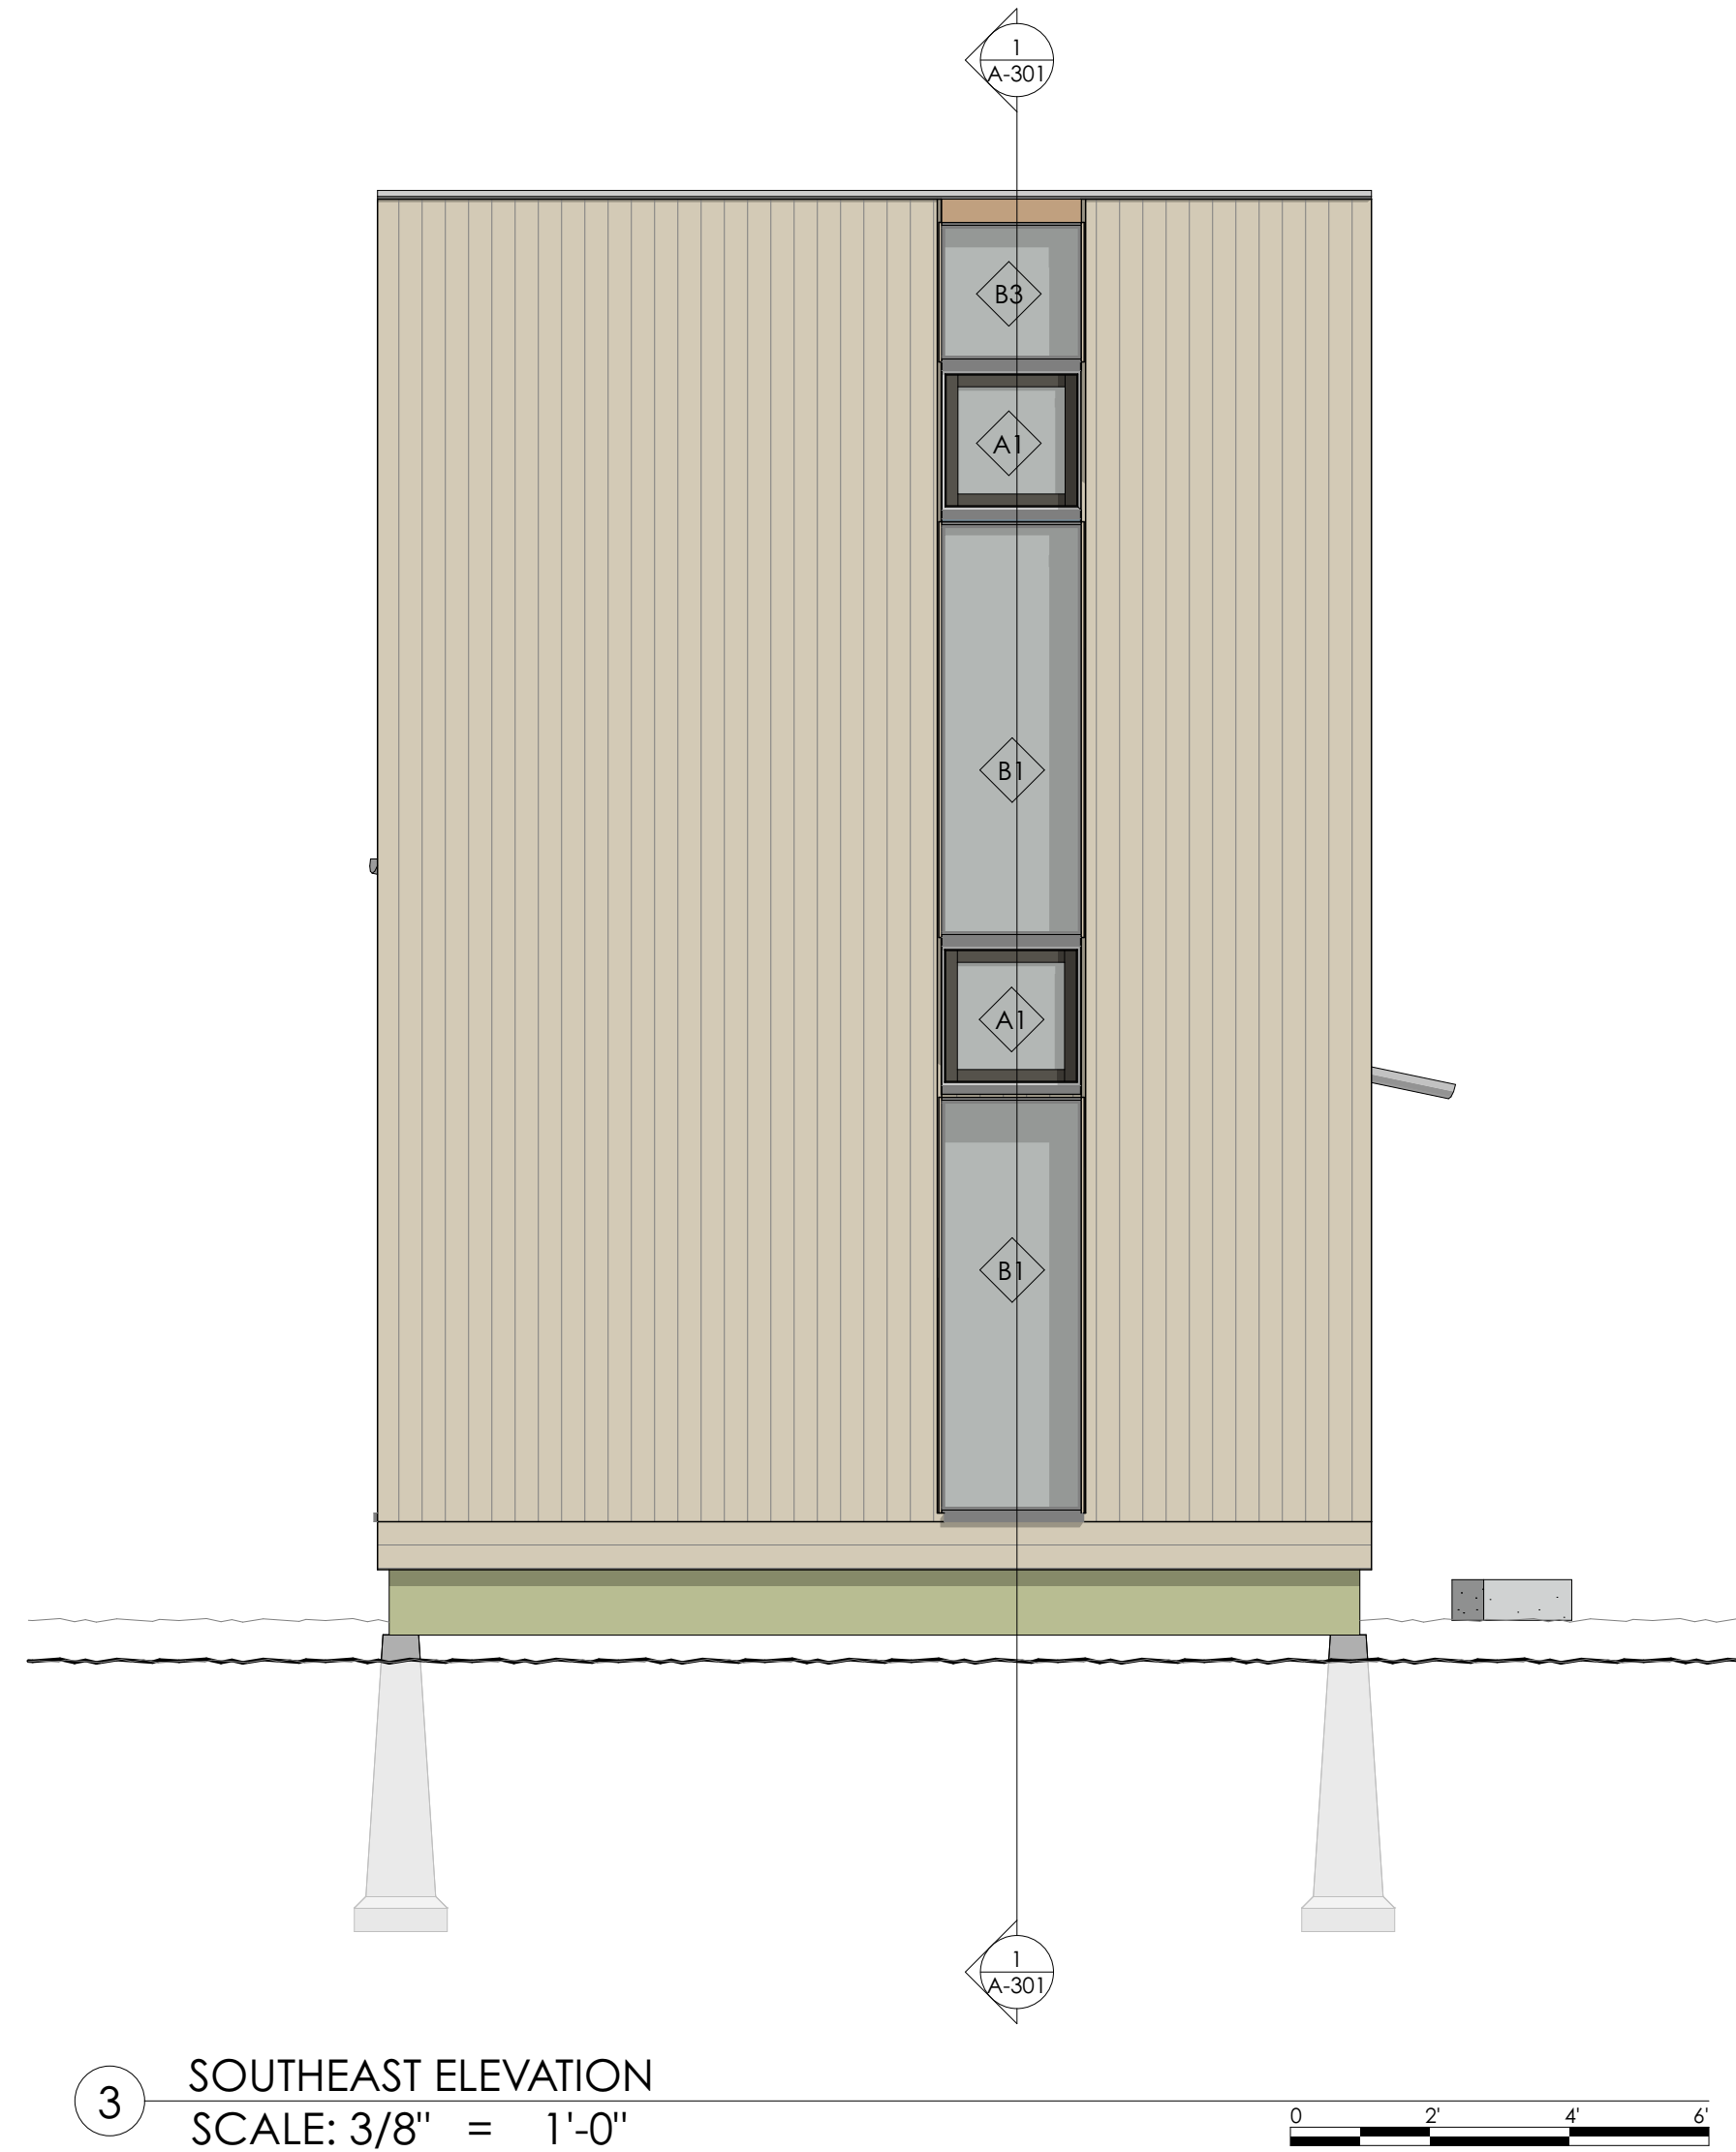

3 SOUTHEAST ELEVATION  
SCALE: 3/8" = 1'-0"

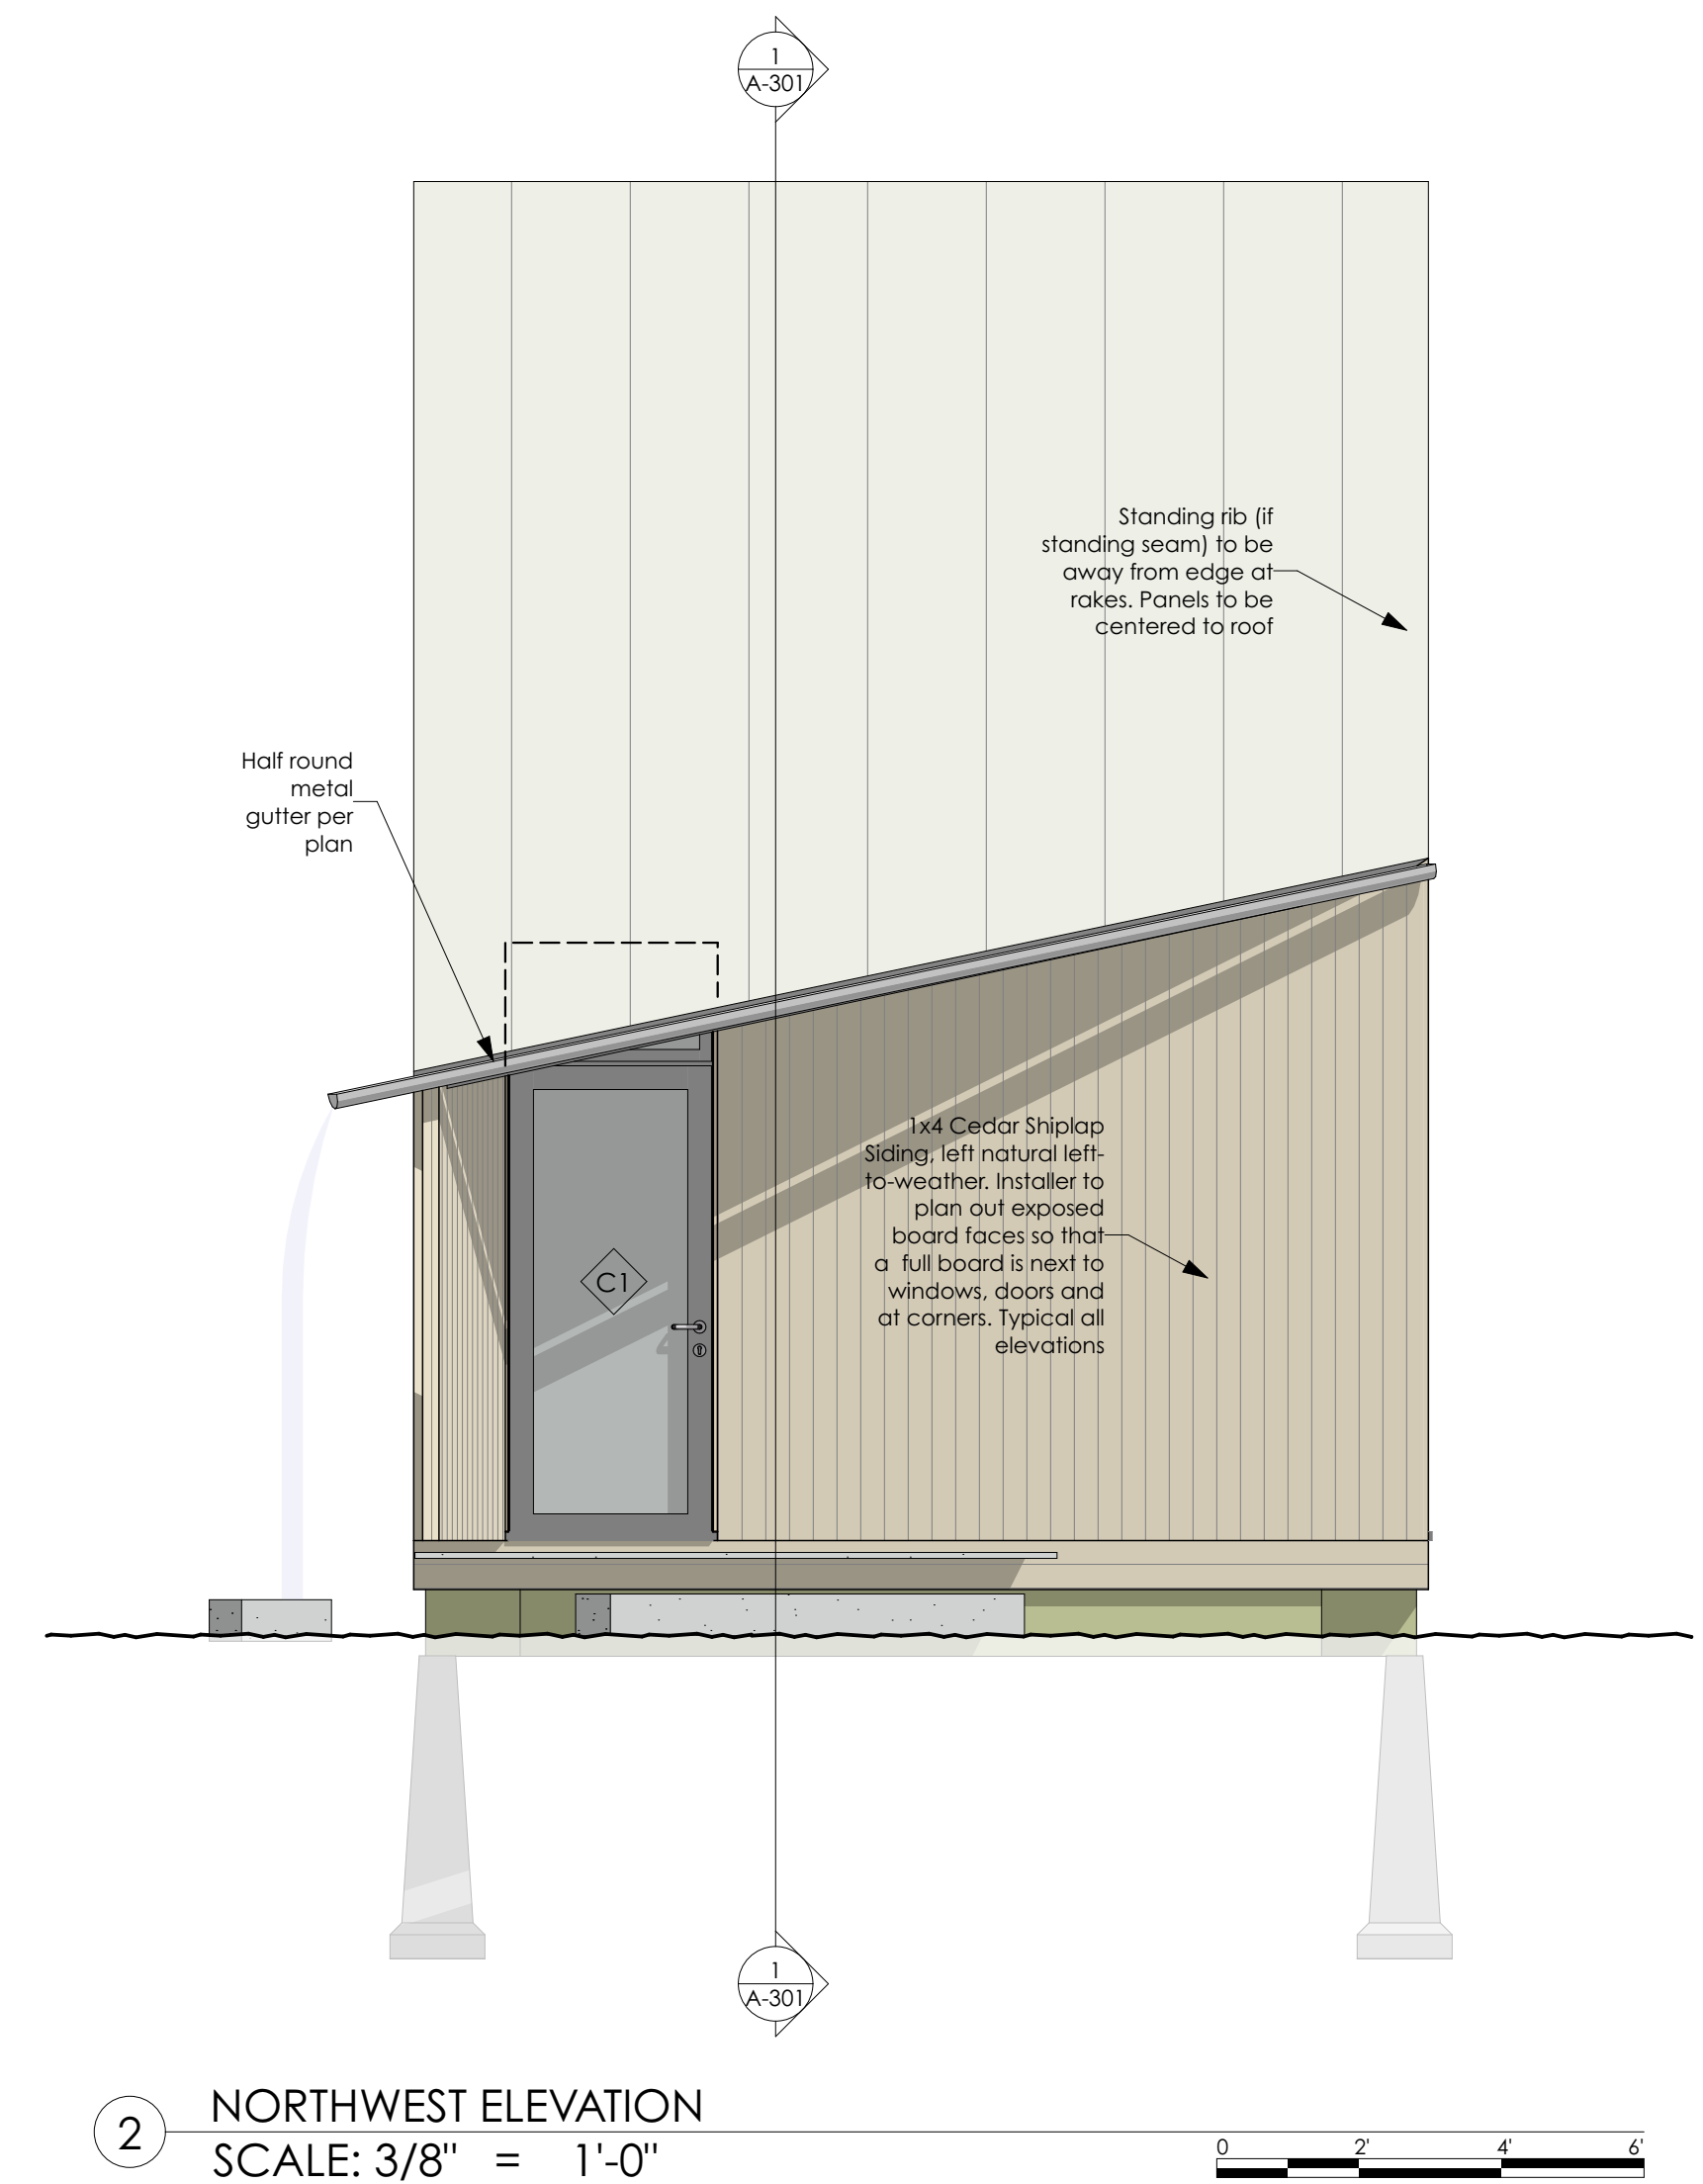

2 NORTHWEST ELEVATION  
SCALE: 3/8" = 1'-0"

SUBMISSIONS:	
ISSUE	DATE

CHANGES THIS ISSUE:	
ID	DESCRIPTION

ARCHITECT:	
DRAFTEPERSON:	DATE OF ISSUE:
PROJECT STATUS:	CONSTRUCTION DATES:

Lavecchia Studio  
Nick and Molly Lavecchia  
189 Ridge Road York, ME