




BUILDINGS ON SITE FROM OVERHEAD

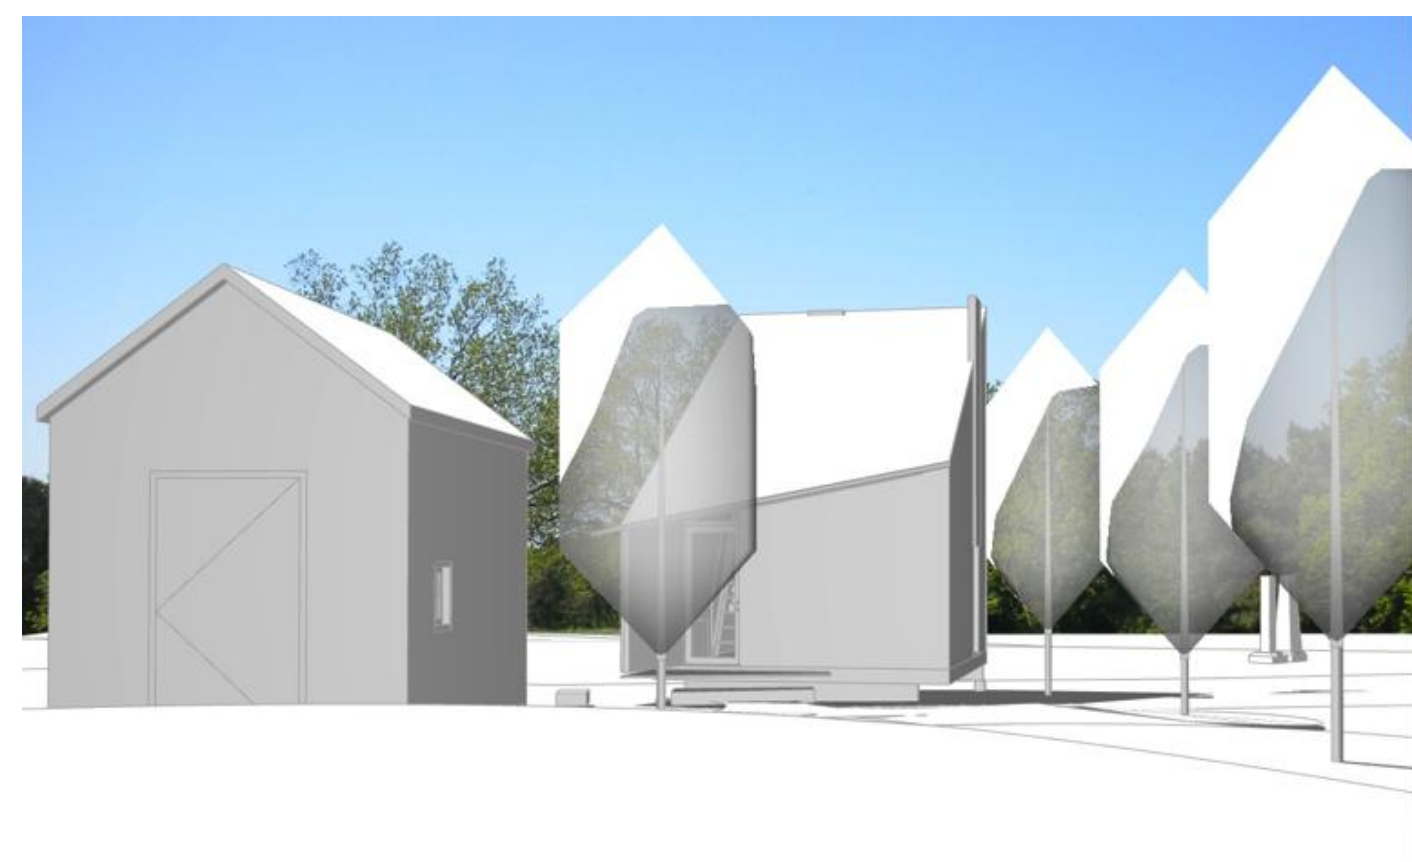

APPROACH FROM DRIVEWAY

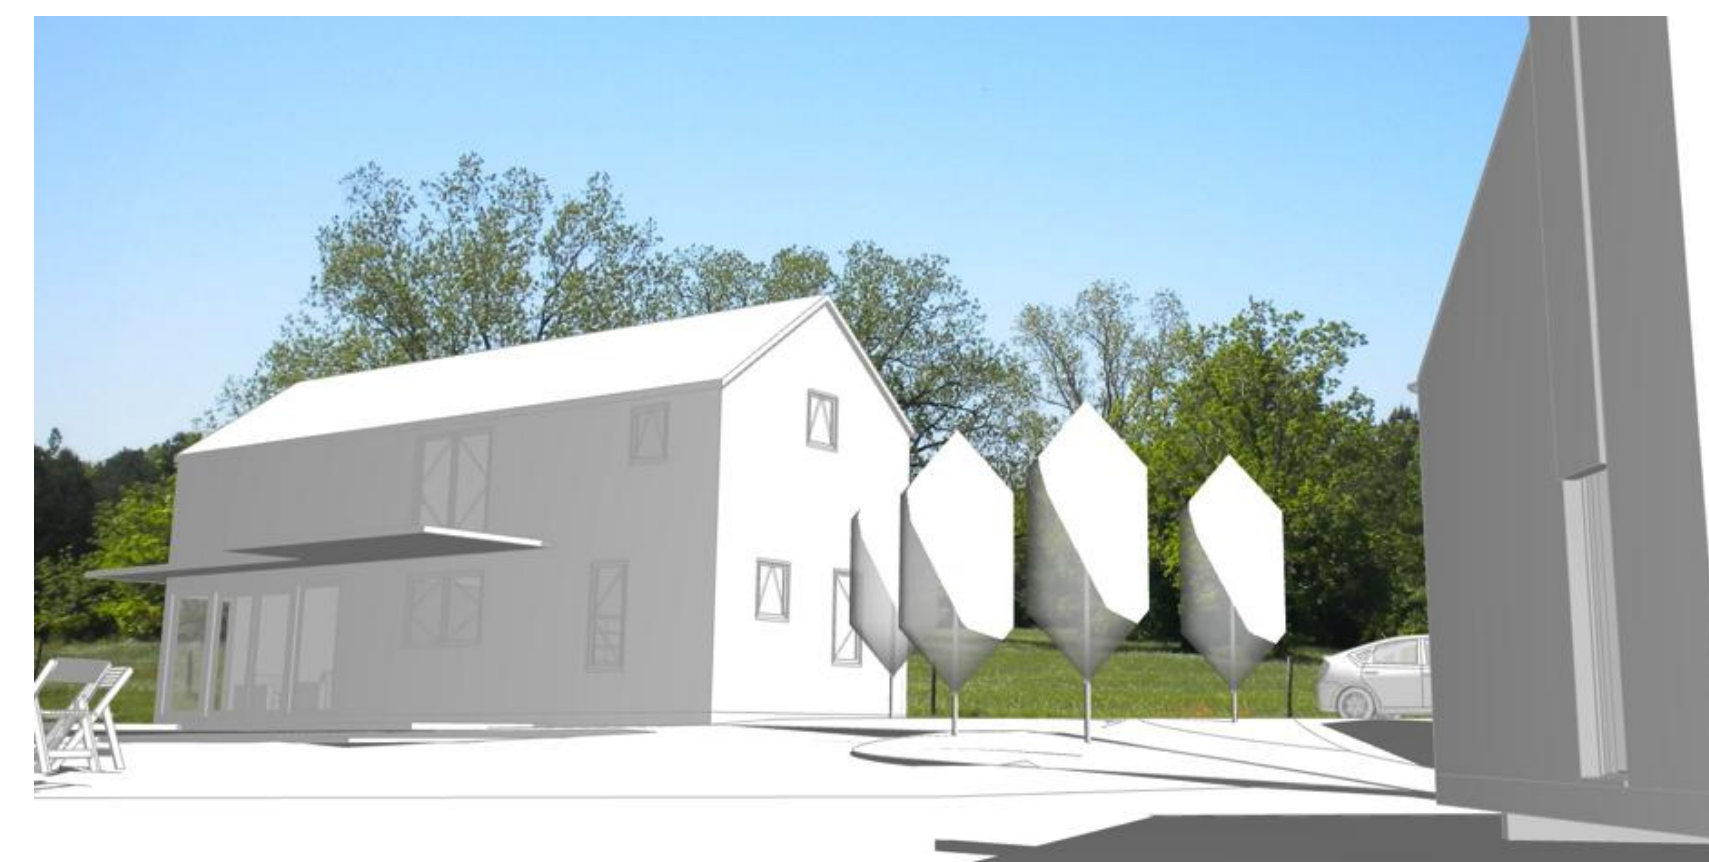



VIEW BACK TO HOUSE FROM STUDIO

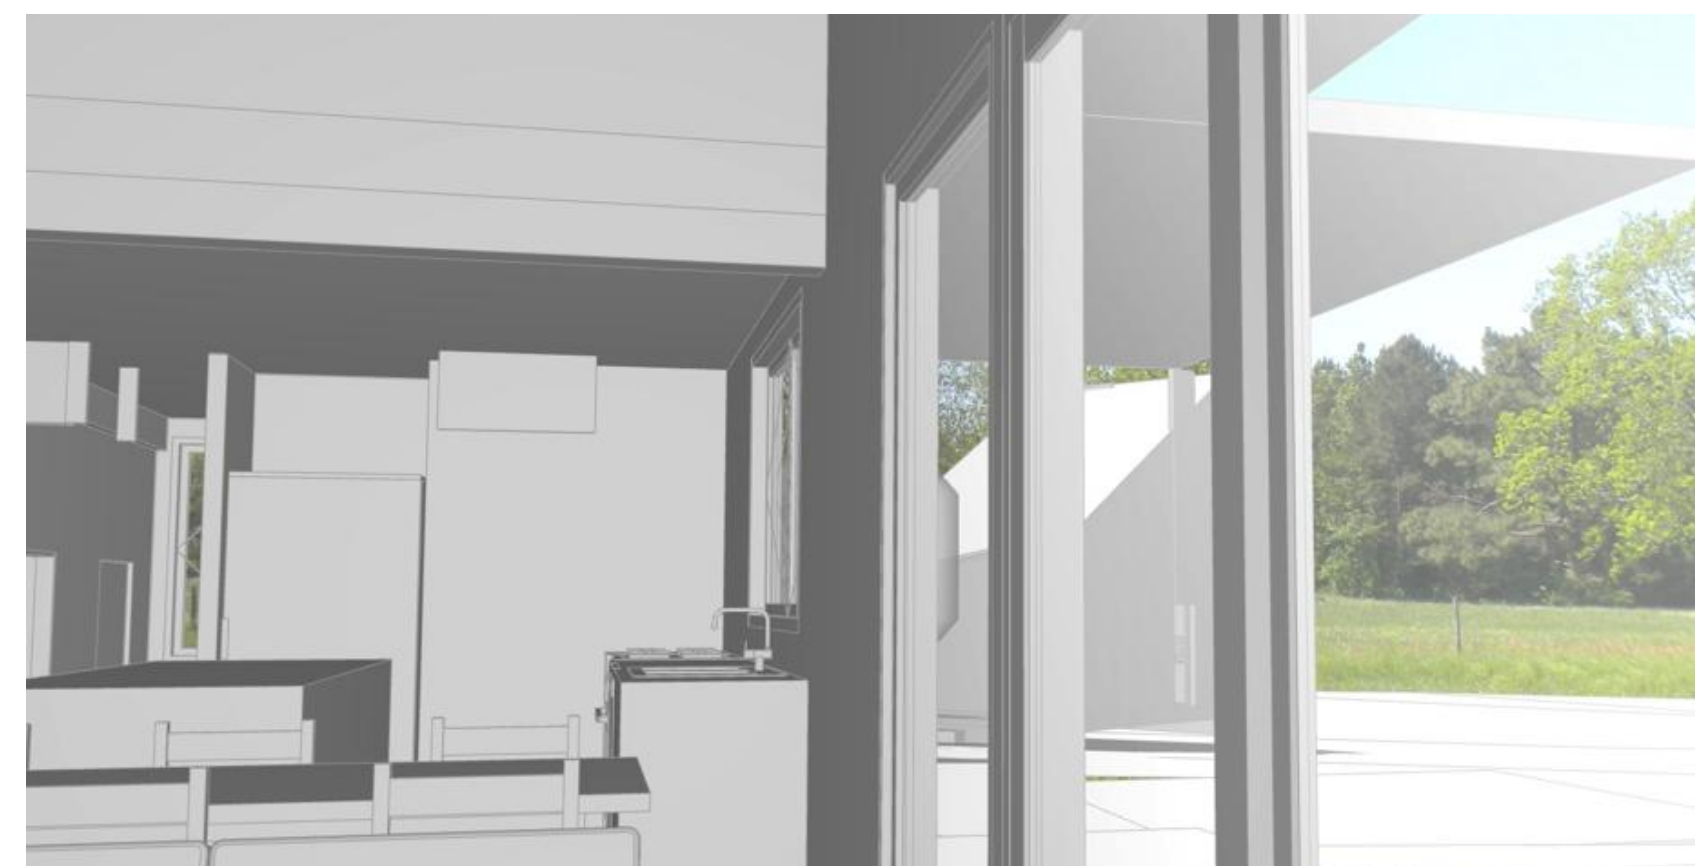



VIEW FROM MAIN HOUSE LIVING ROOM TO STUDIO




3 SITE PLAN  
SCALE: 1" = 20'

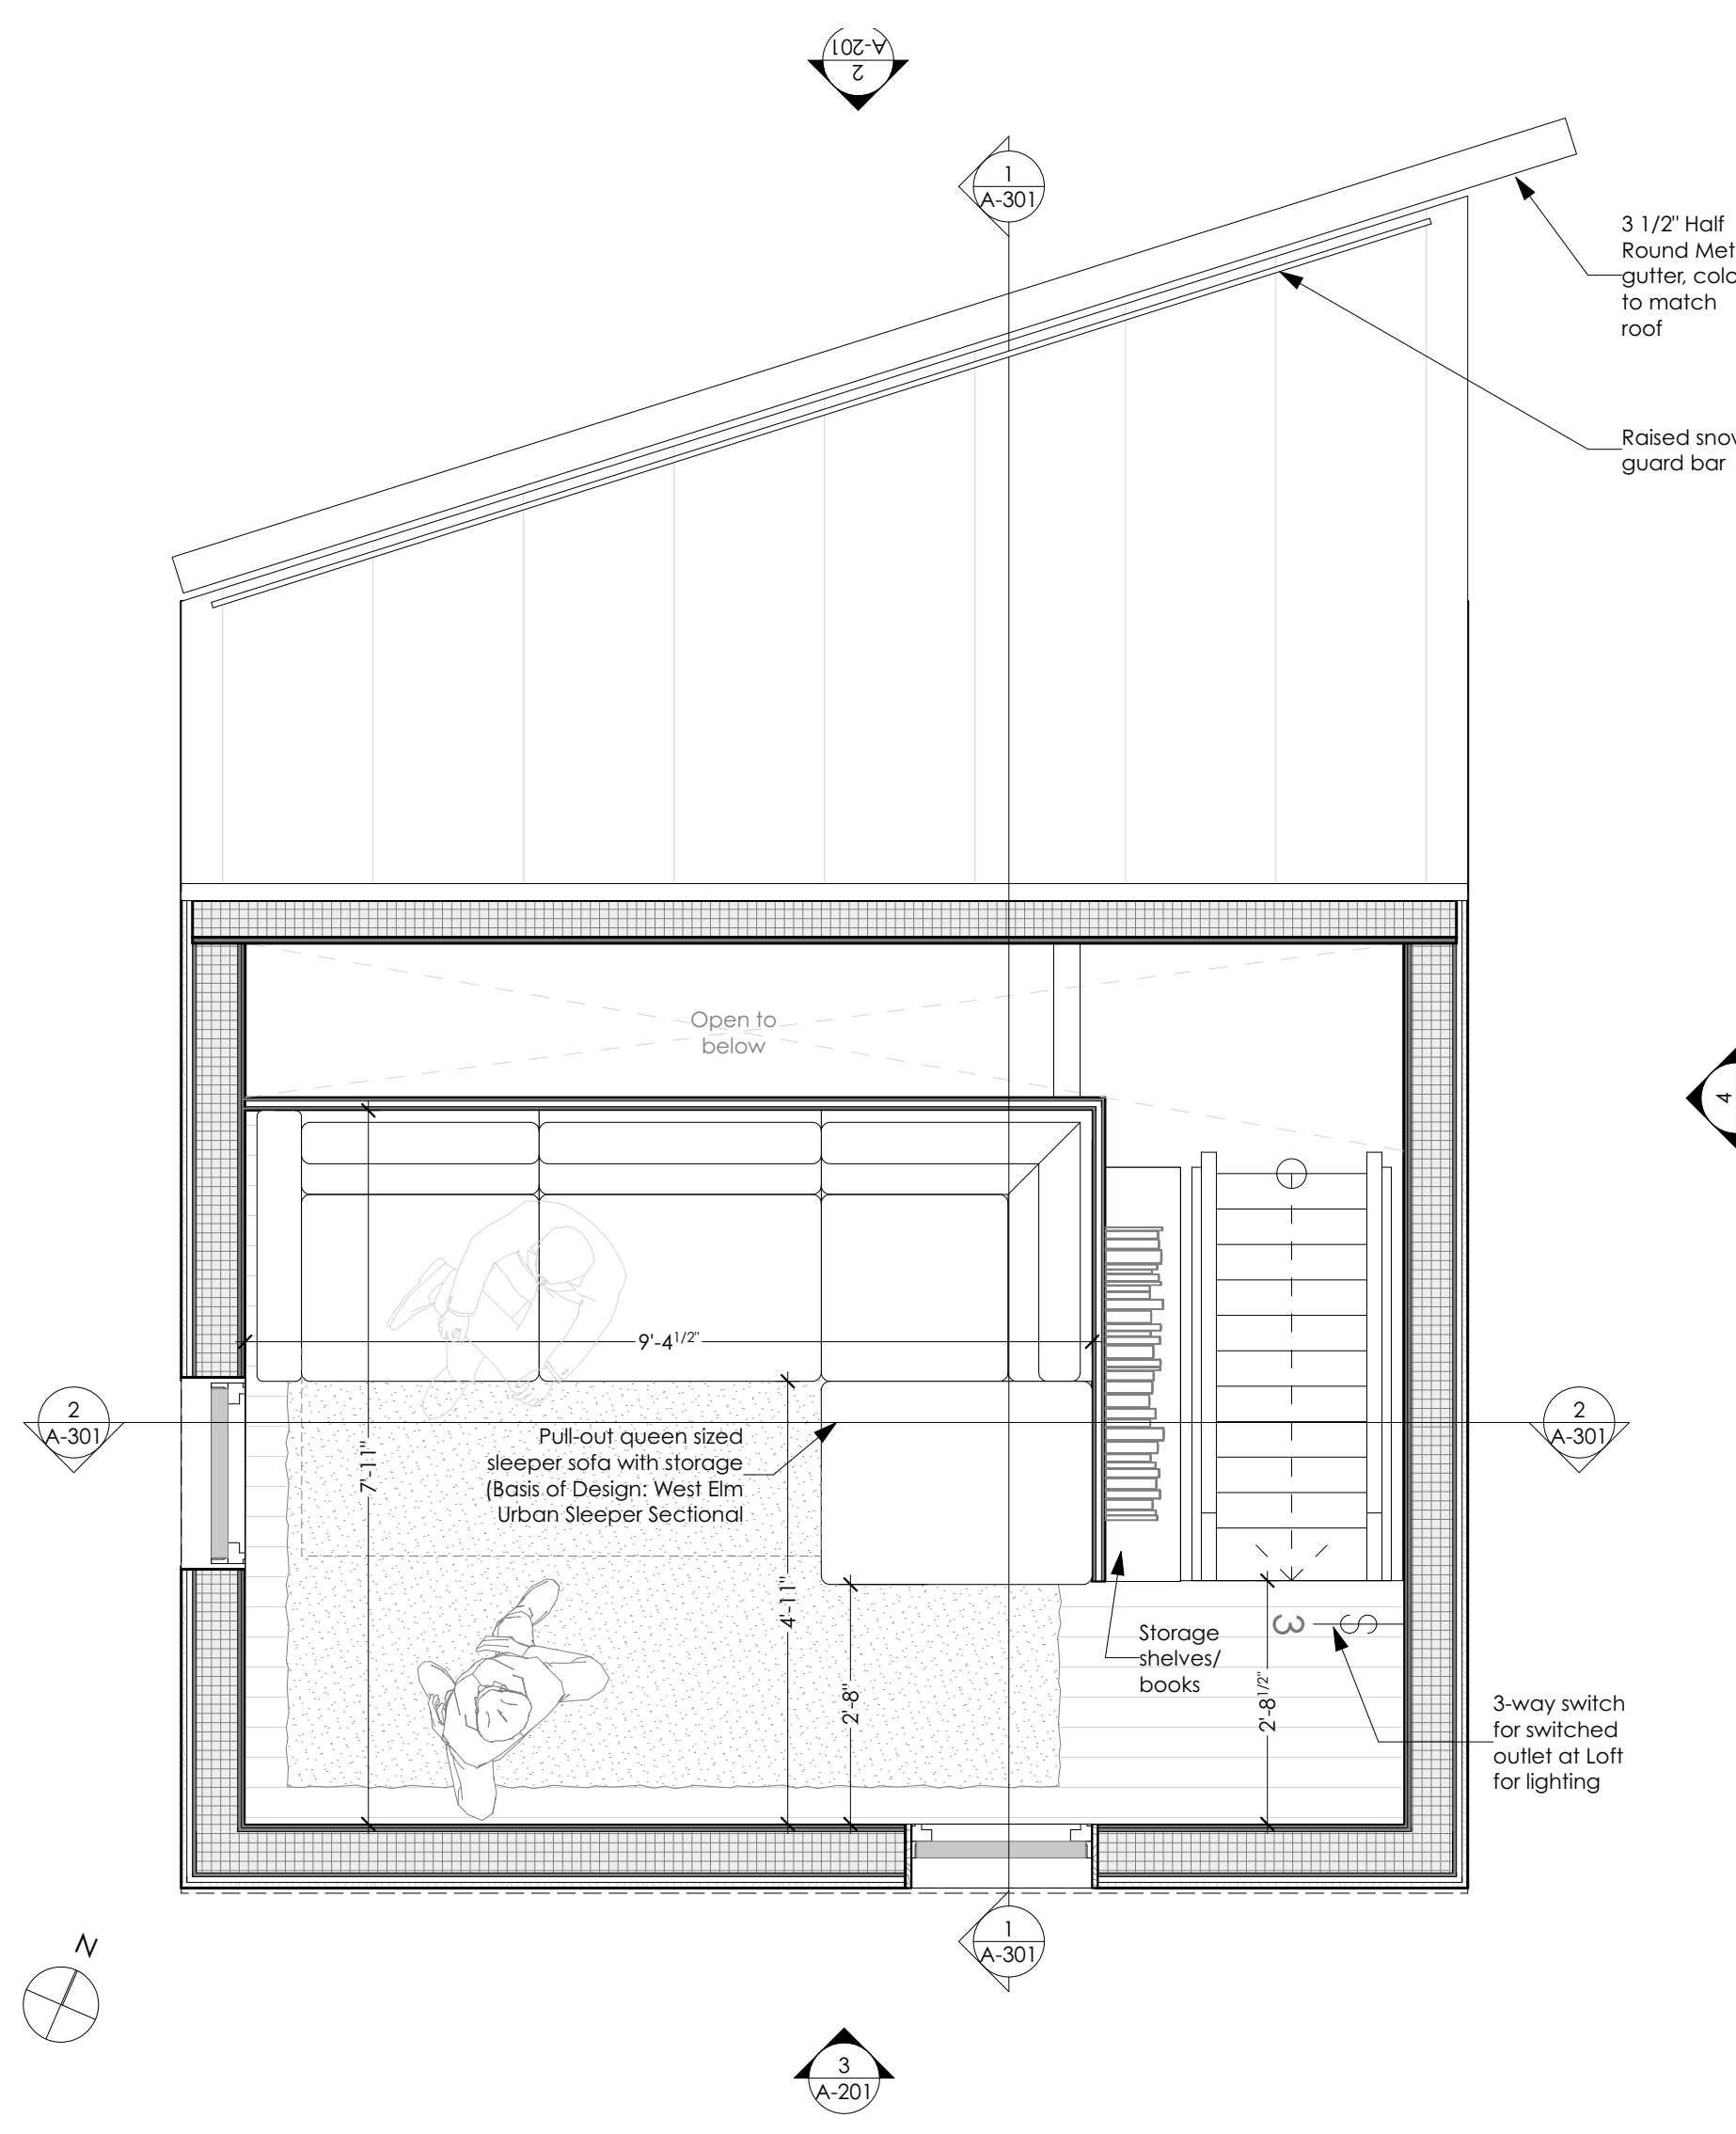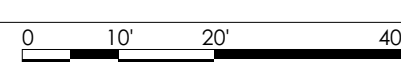

2 LOFT PLAN  
SCALE: 1/2" = 1'-0"

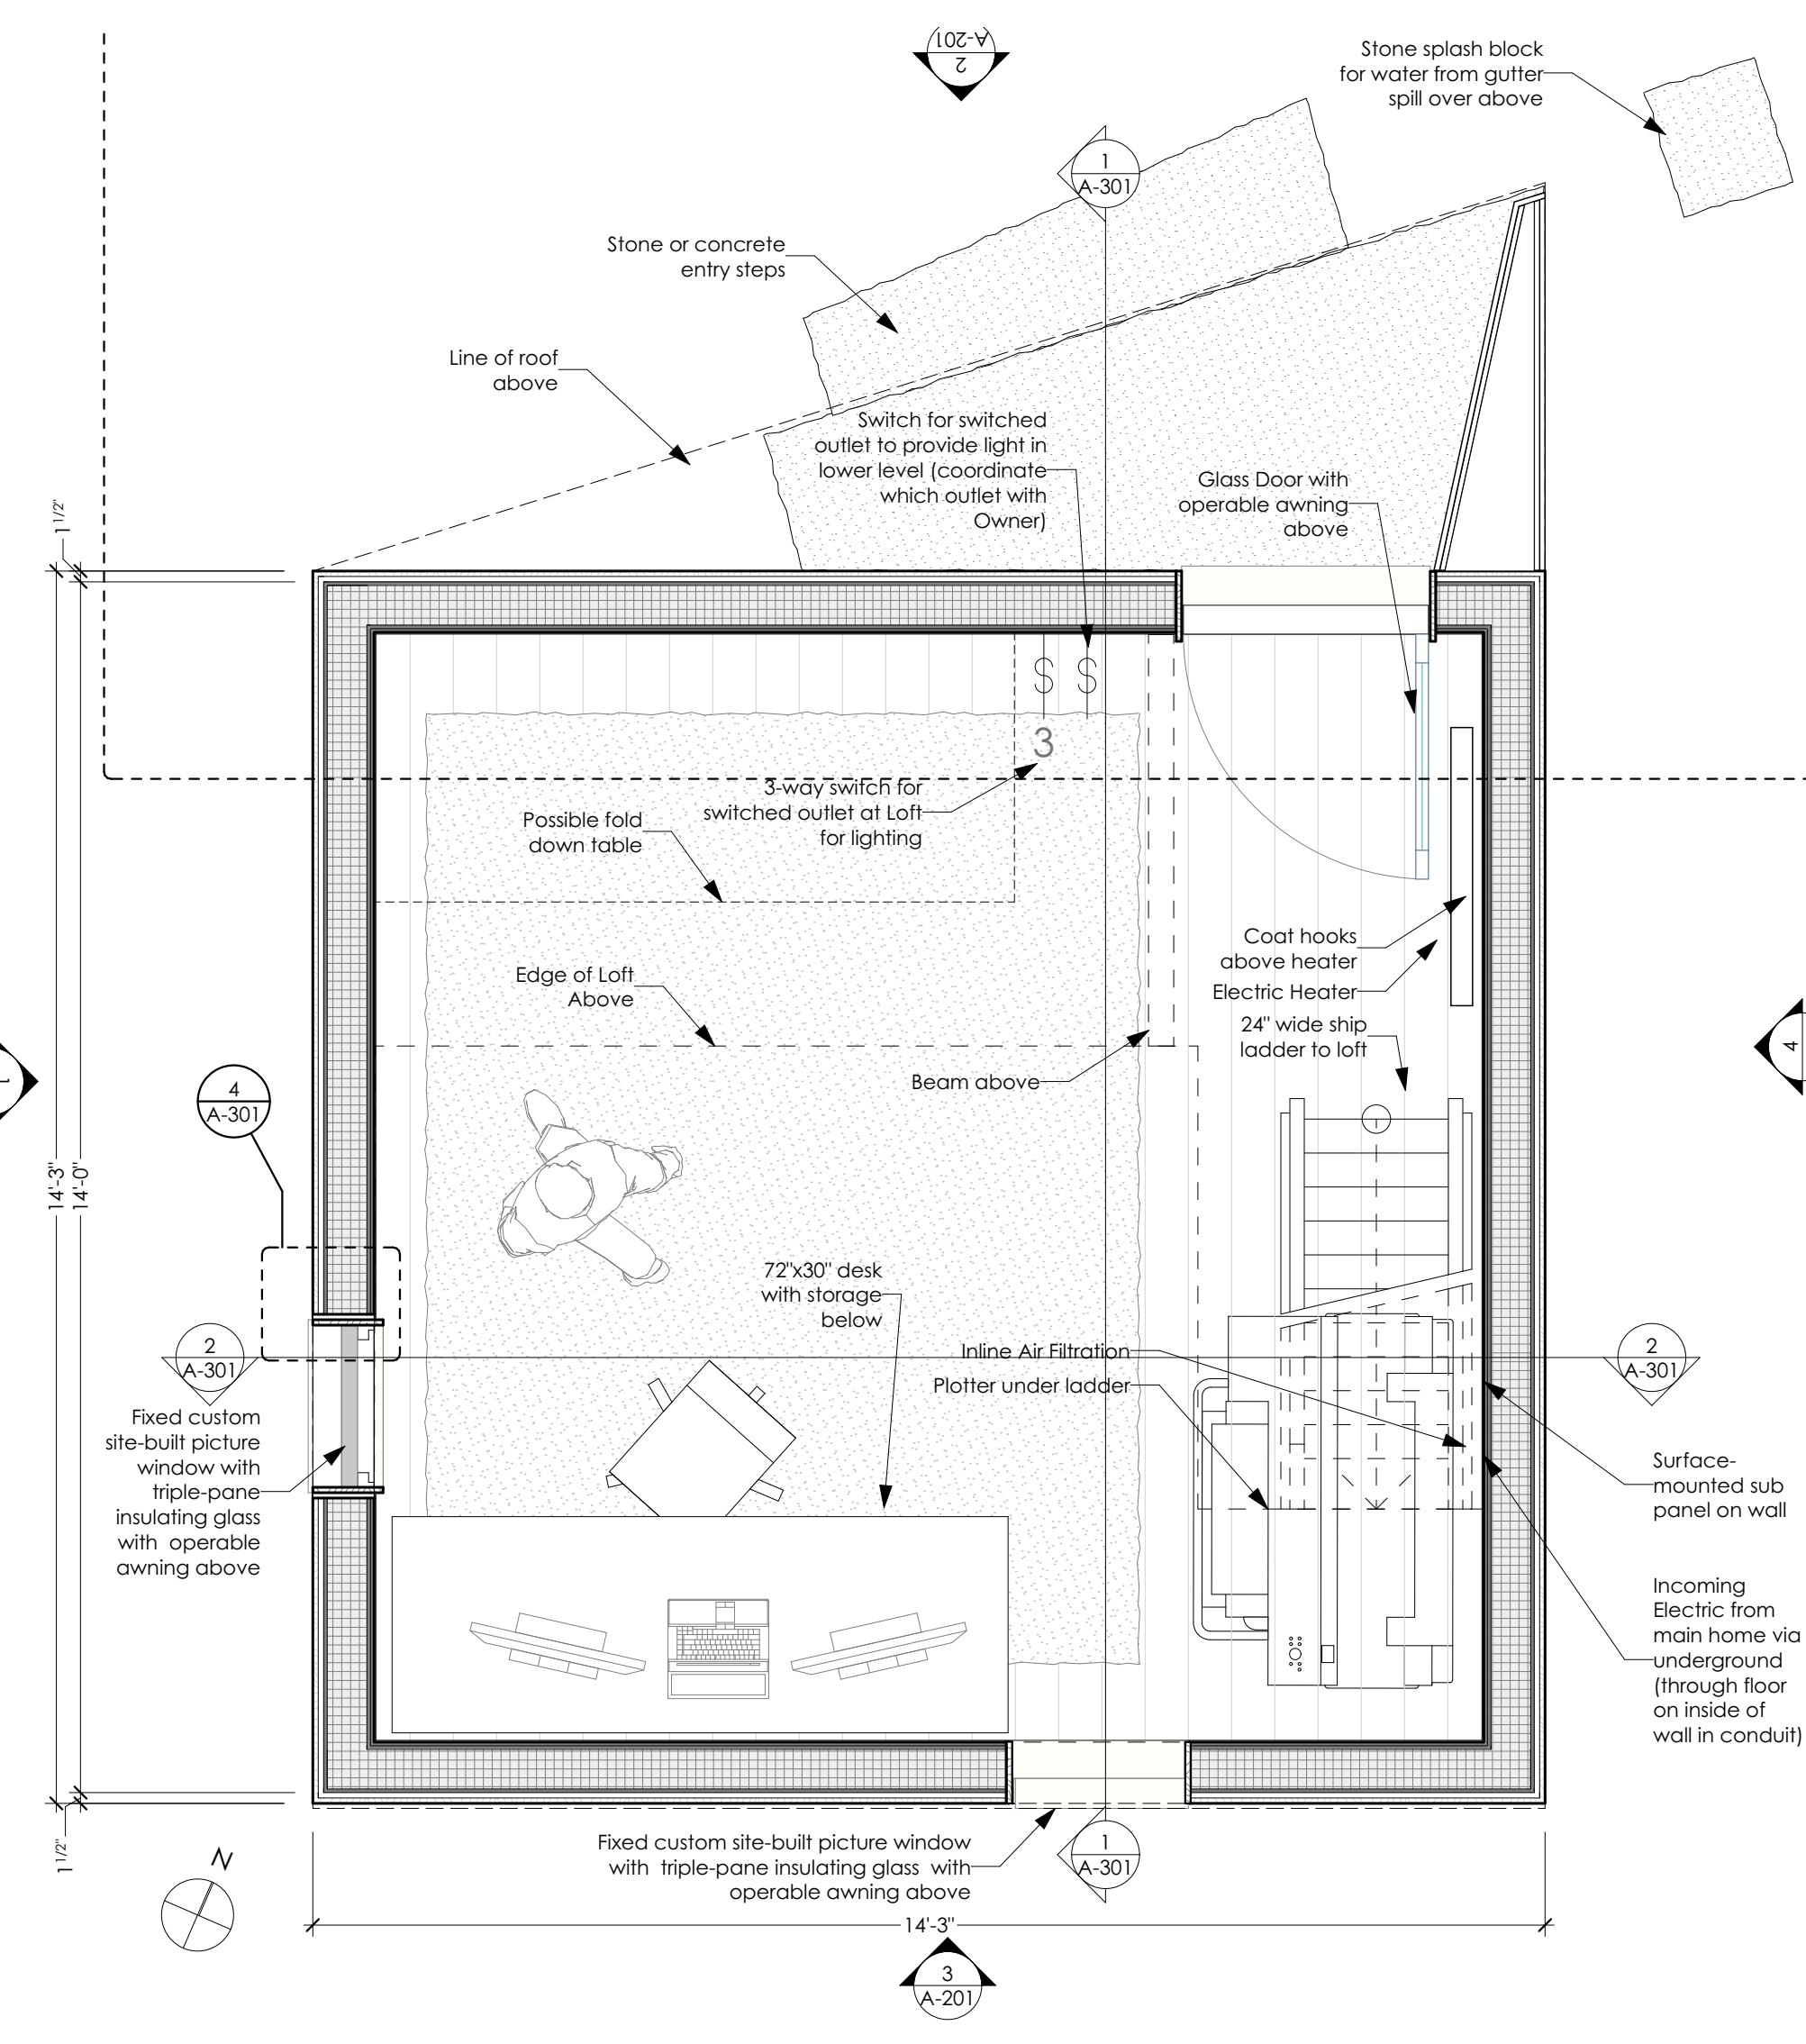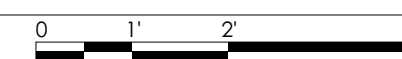

1 1ST FLOOR PLAN  
SCALE: 1/2" = 1'-0"

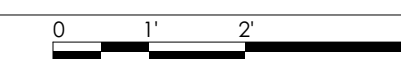

ISSUE NUMBER	DATE	DESCRIPTION
01	7/12/19	Issued For Construction
02		
03		
04		
05		
06		
07		
08		
09		
10		

ARCHITECT  
DRAFTER/PERSON:  
DATE OF ISSUE:  
PROJECT STATUS:

Lavecchia Studio  
Nick and Molly Lavecchia  
189 Ridge Road York, ME