




7 DETAIL AT RAKE OVER SITE GLAZED WINDOW  
SCALE: 3" = 1'-0"

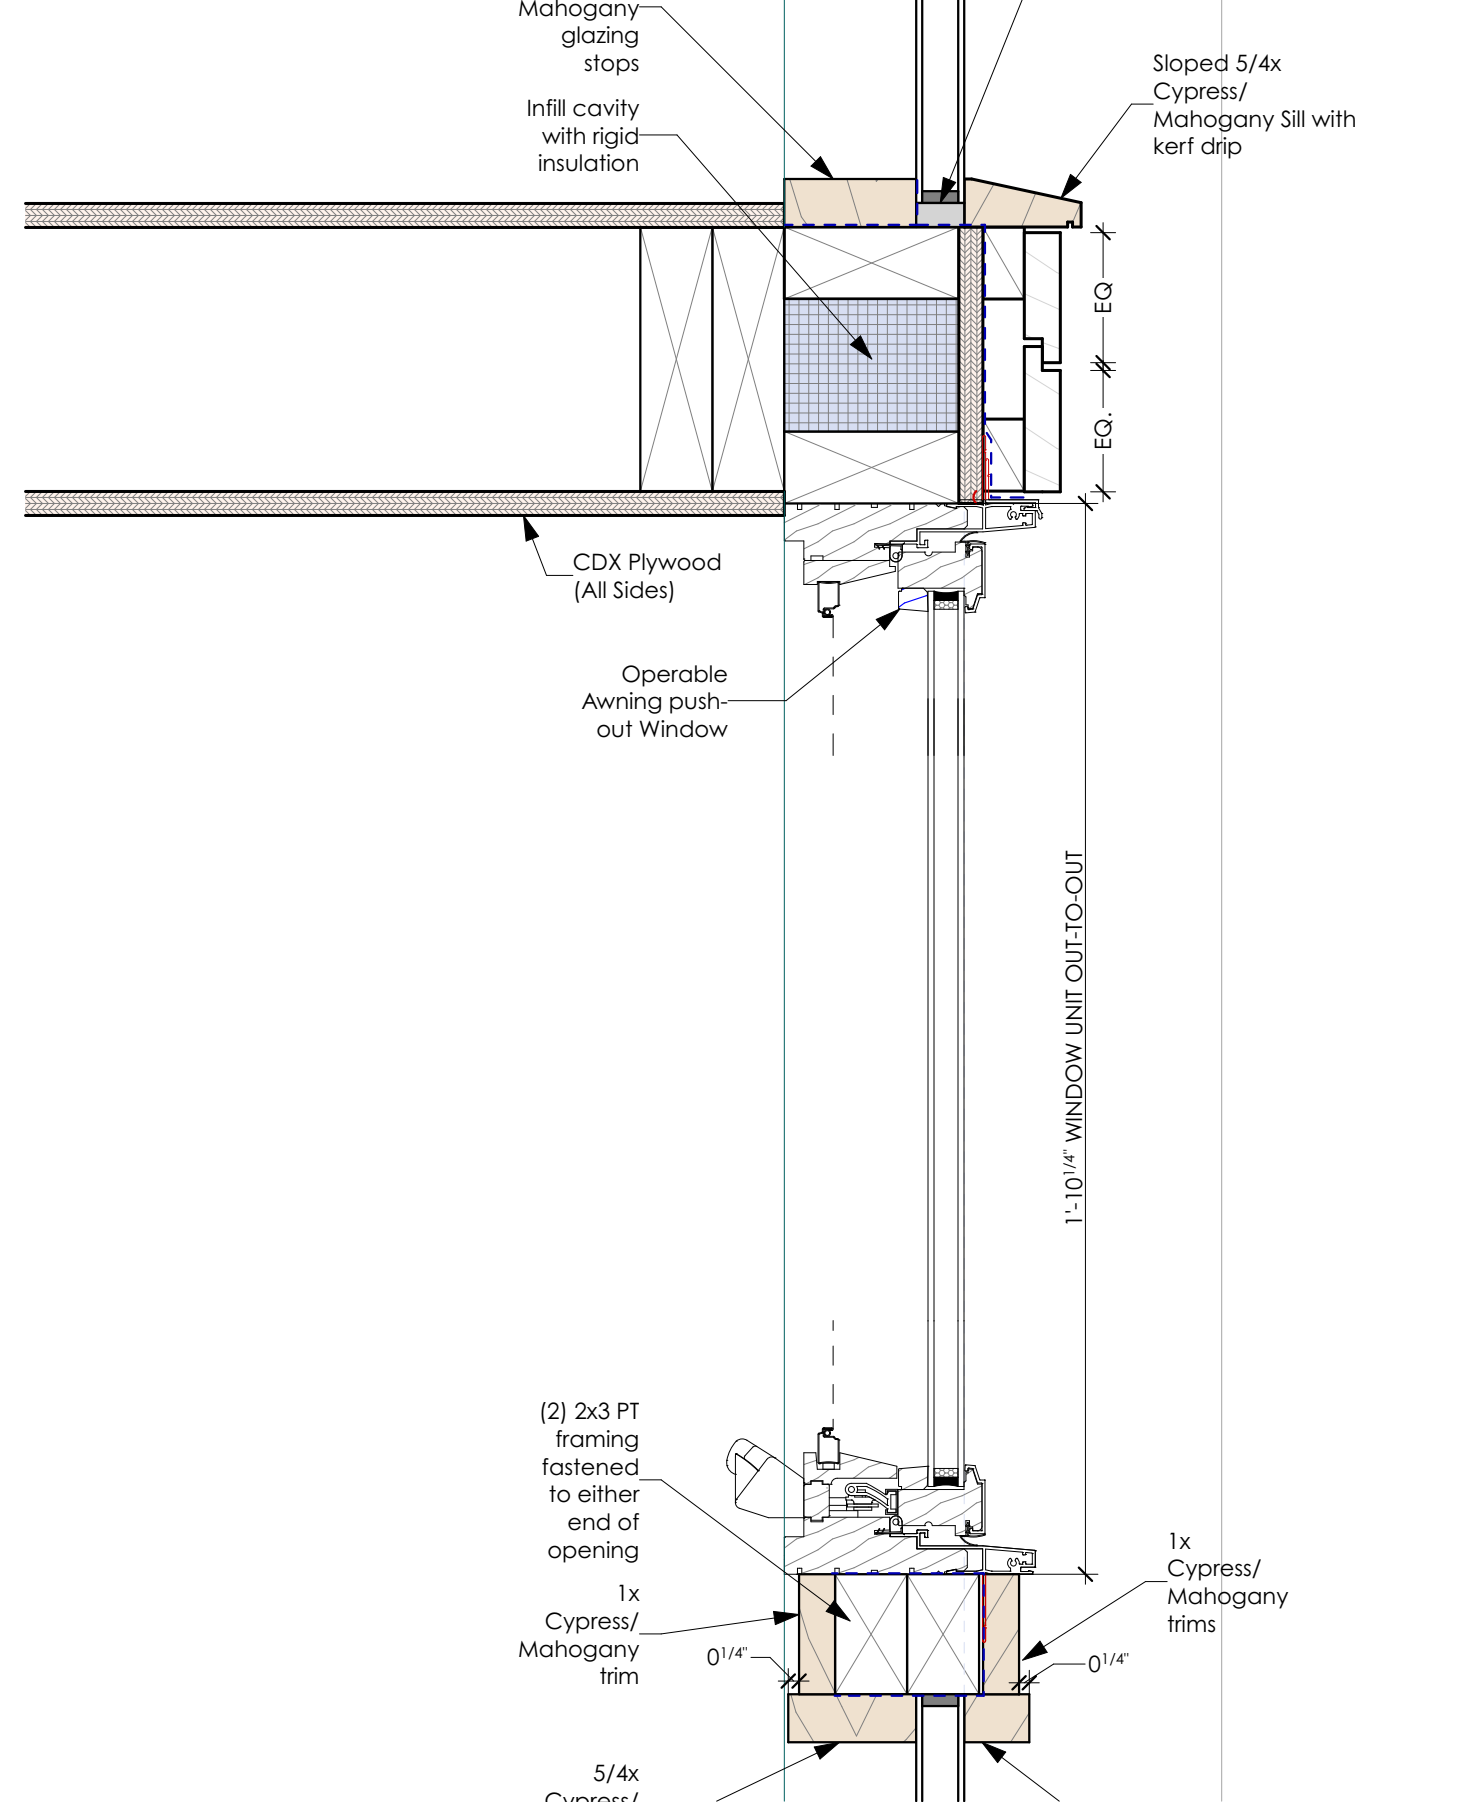


5 DETAIL AT OPERABLE WINDOW AND SITE GLAZED WINDOW  
SCALE: 3" = 1'-0"

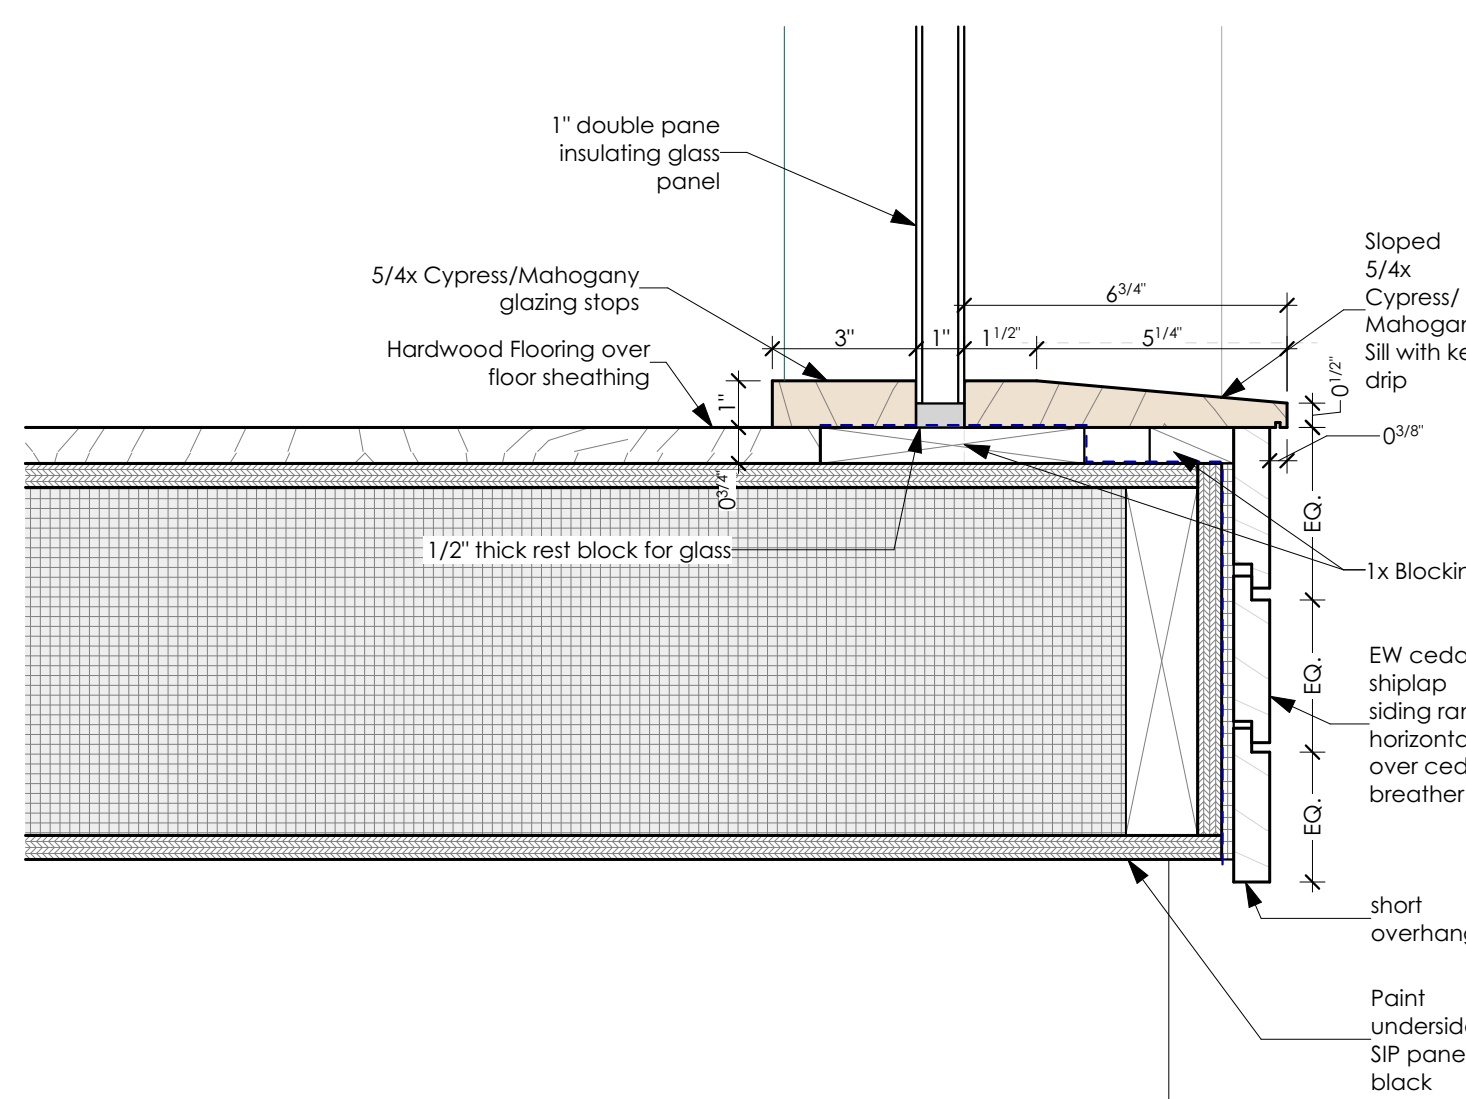


8 DETAIL AT OPERABLE WINDOW WITHIN CUSTOM FIXED  
SCALE: 3" = 1'-0"

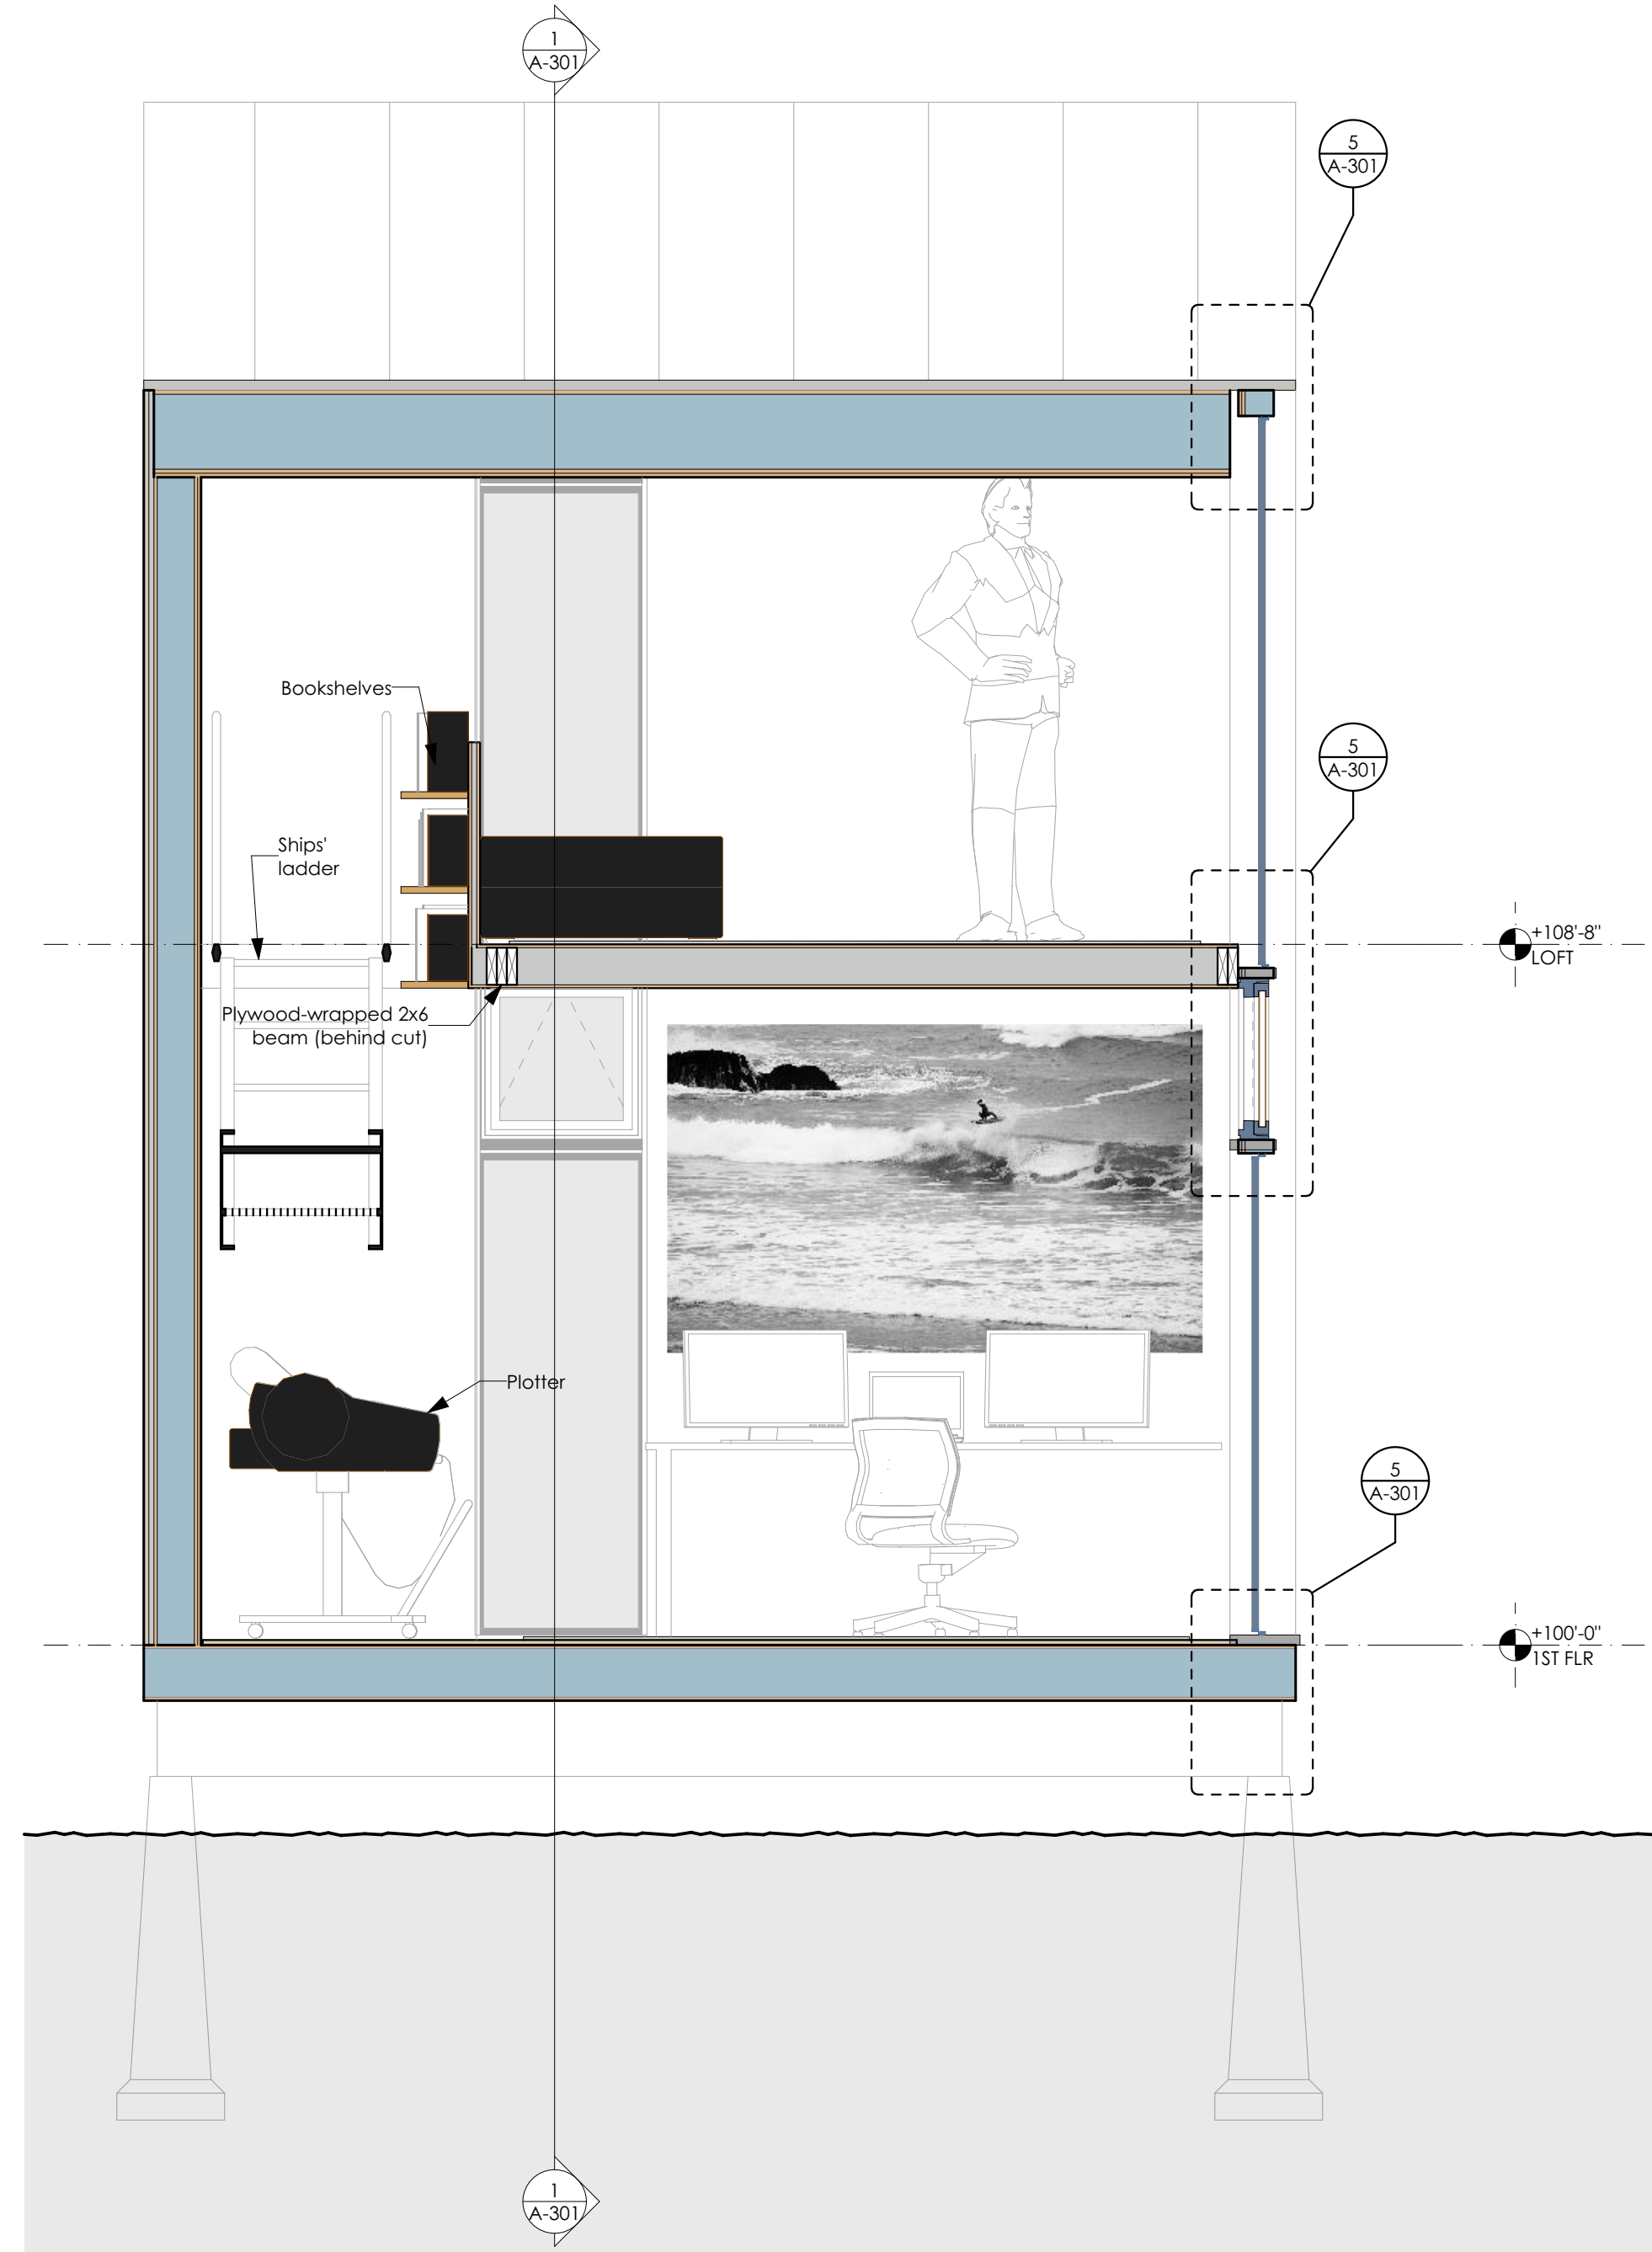


2 SECTION 2  
SCALE: 1/2" = 1'-0"

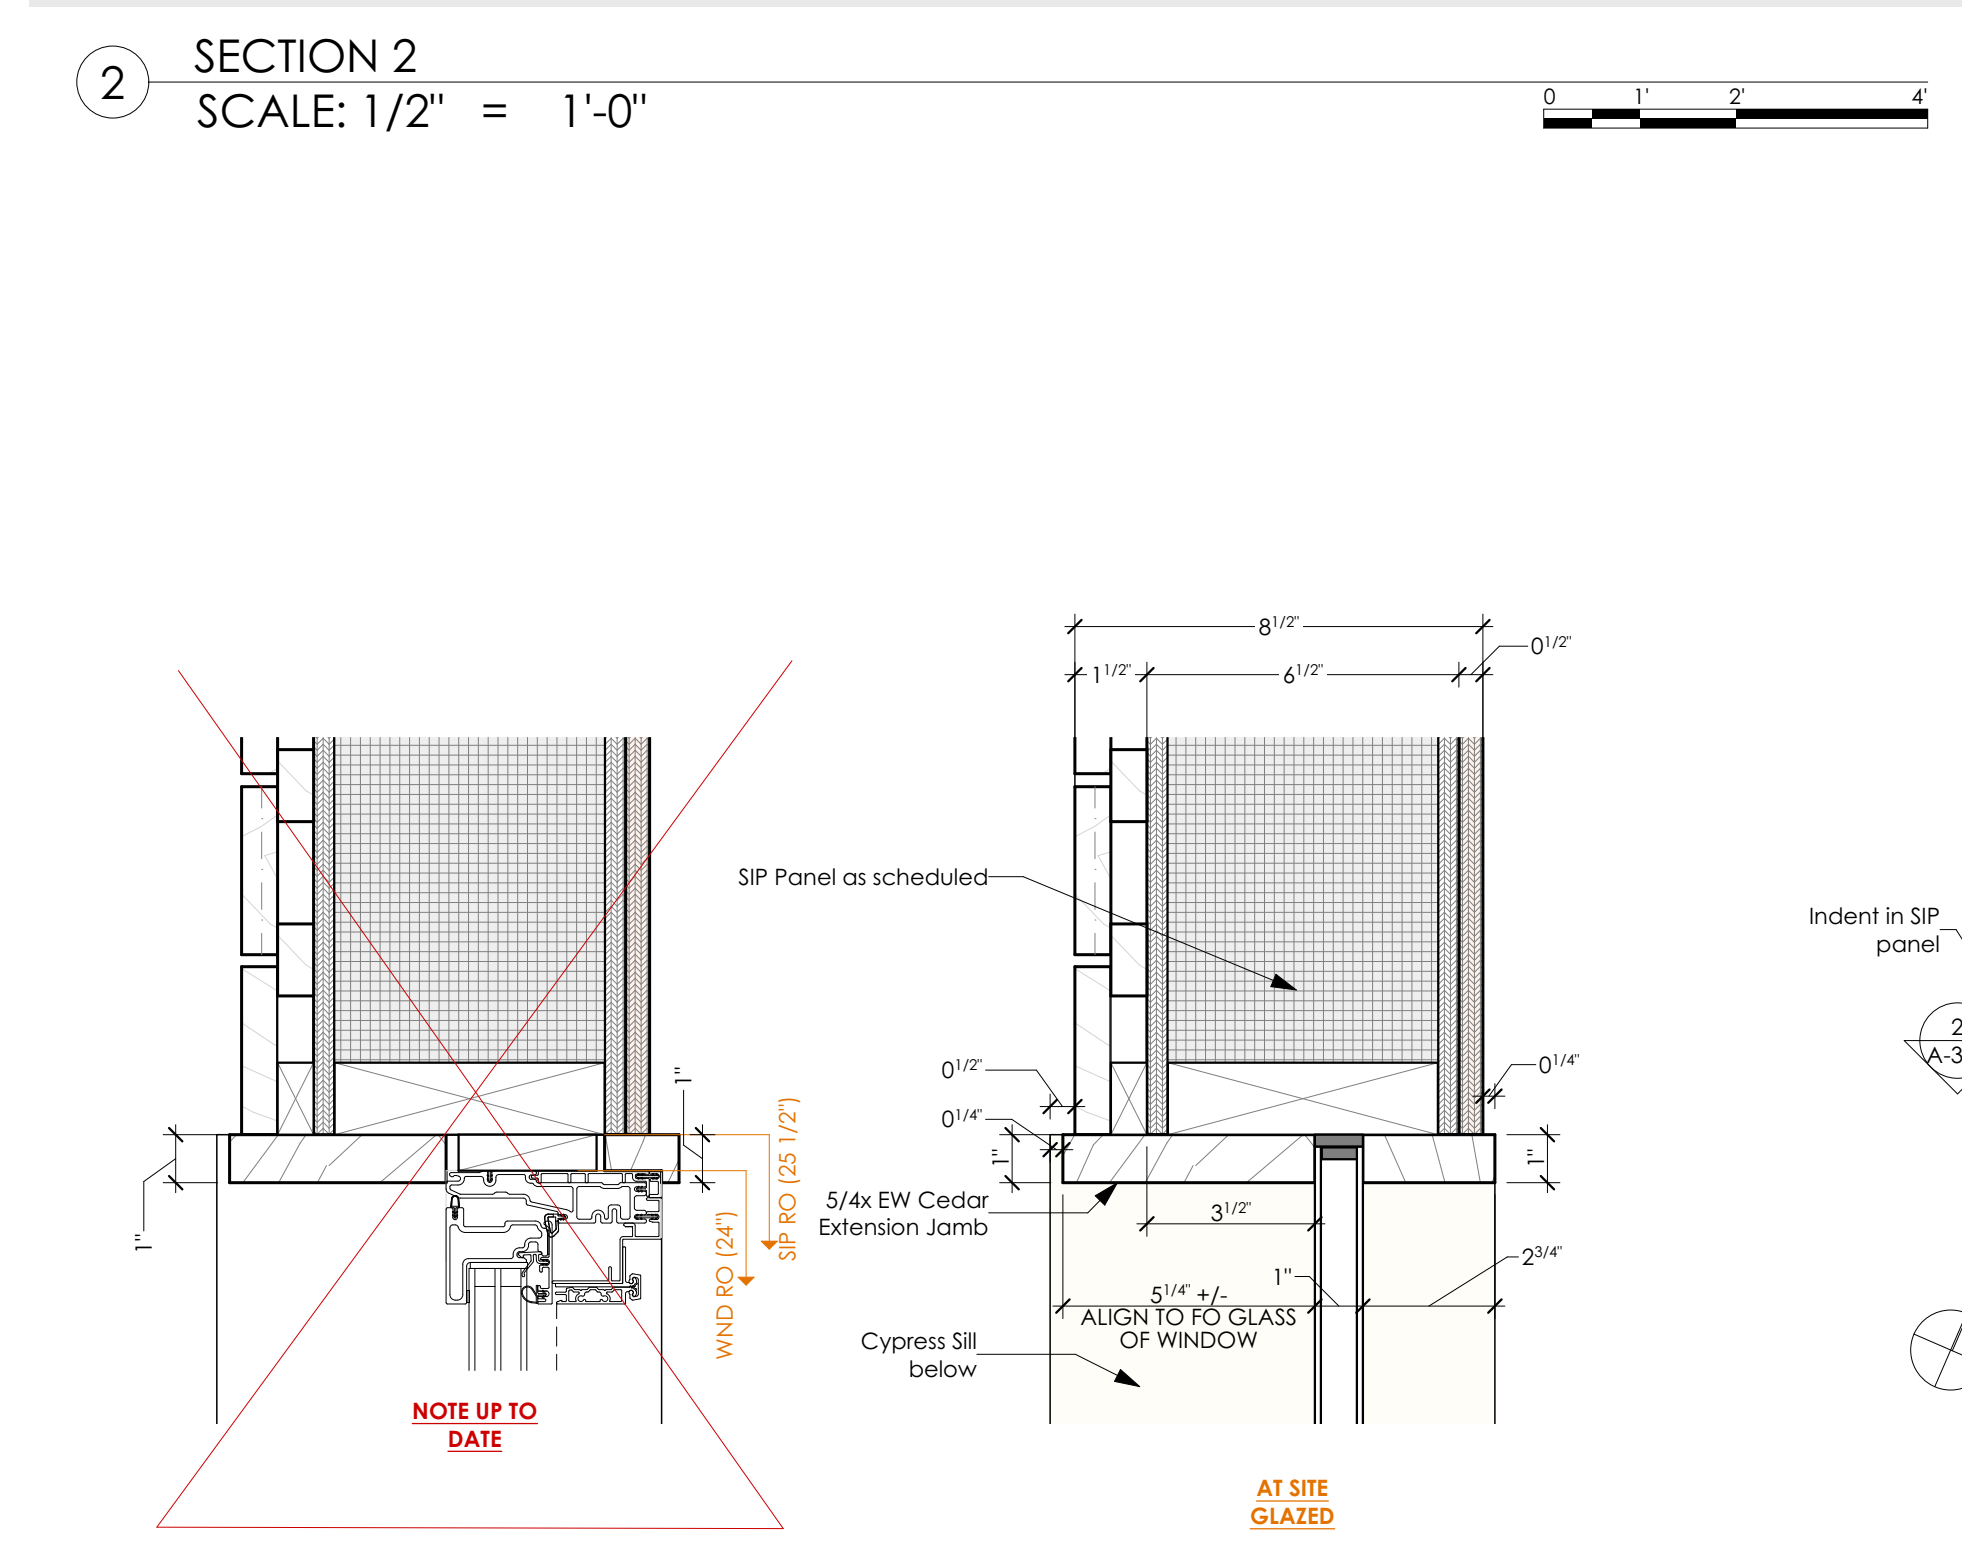

4 DETAIL AT CUSTOM WINDOW JAMB  
SCALE: 3" = 1'-0"

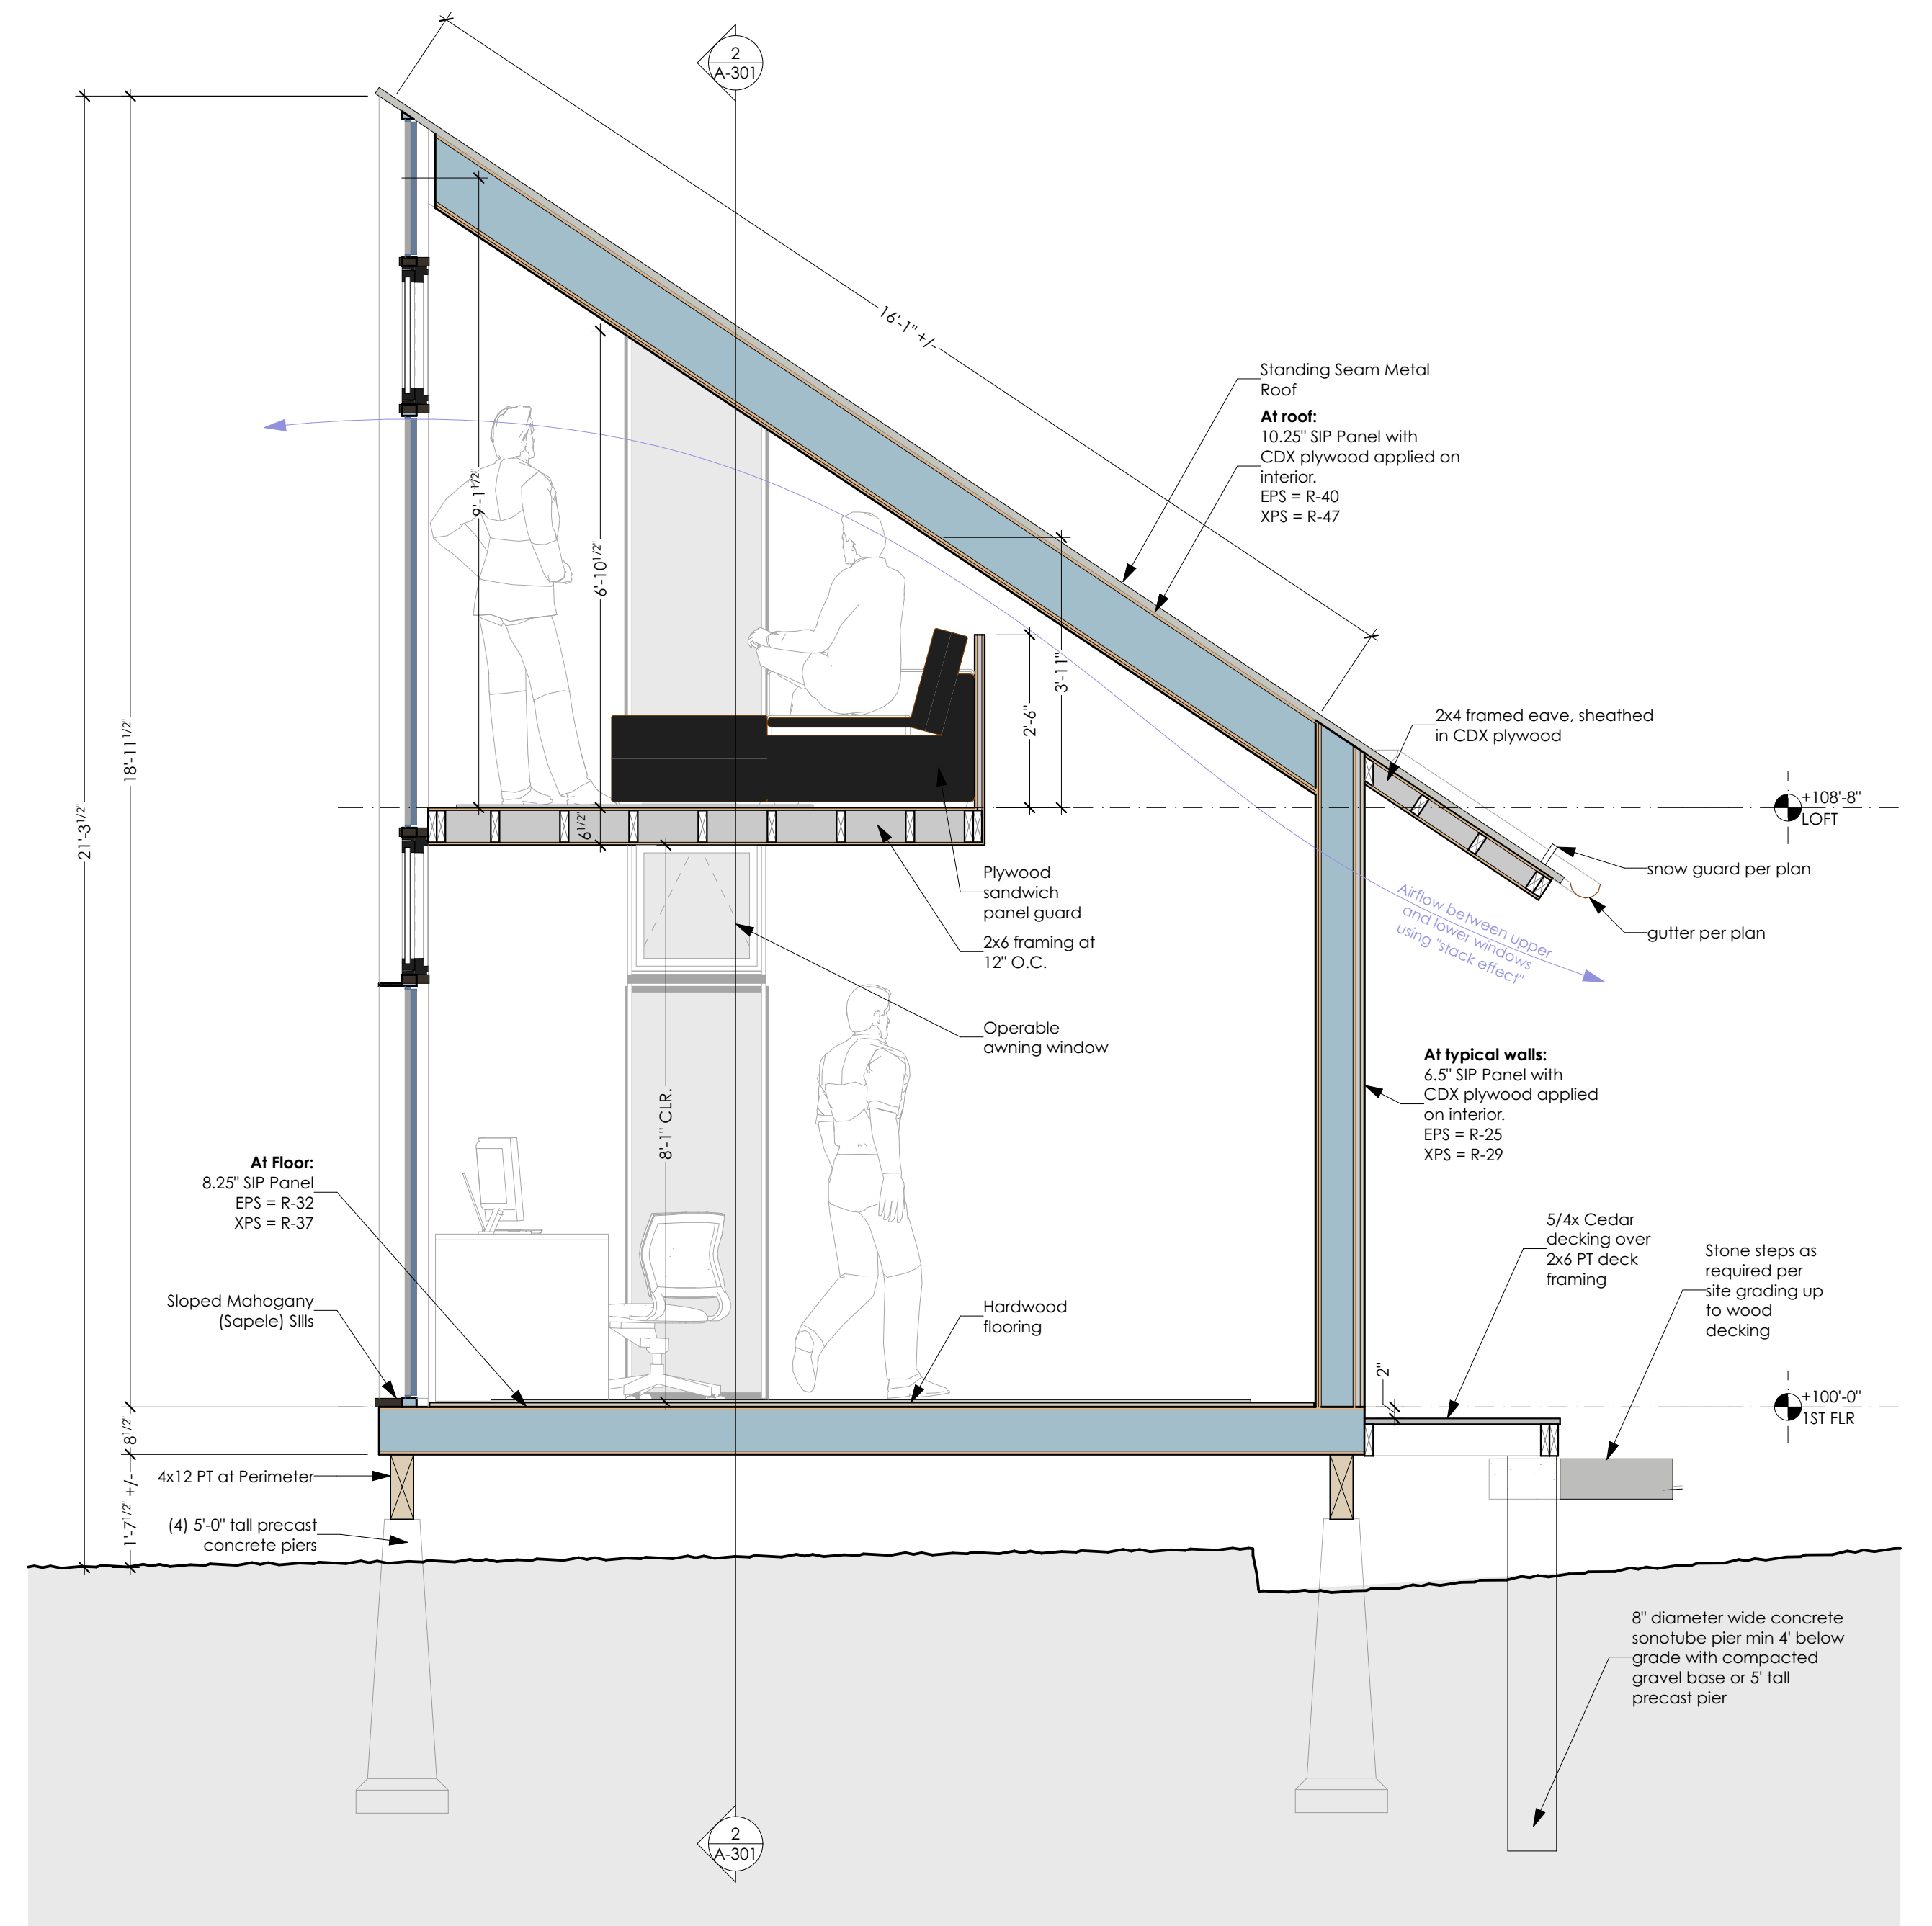

1 SECTION 1  
SCALE: 1/2" = 1'-0"

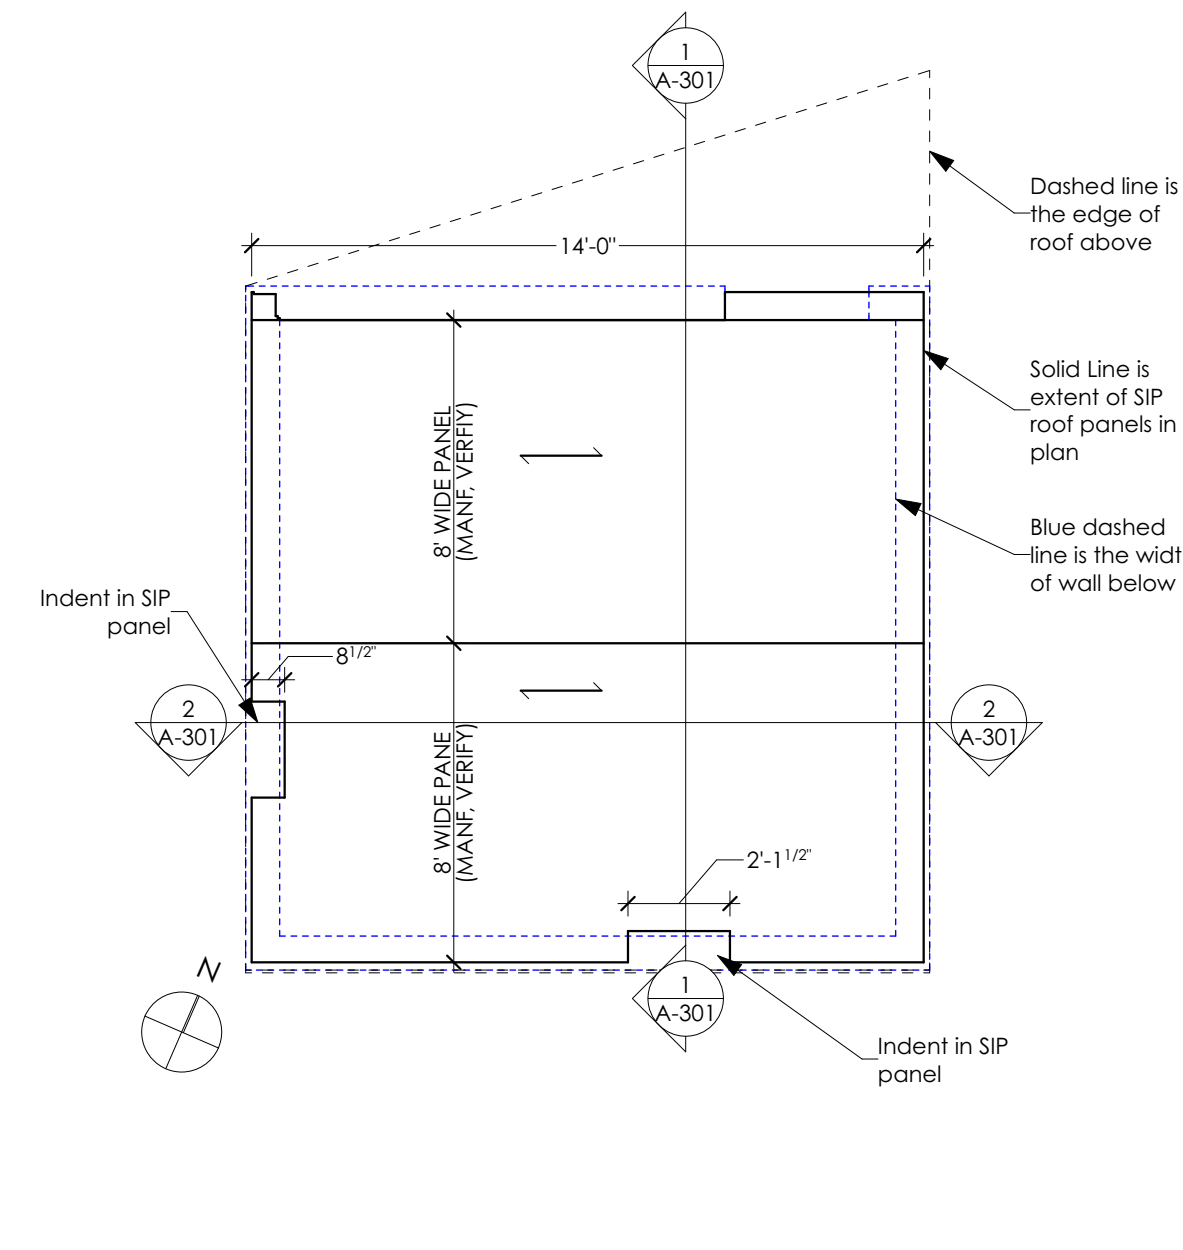

3 ROOF SIP PANEL DIAGRAM  
SCALE: 1/4" = 1'-0"



3D CUTAWAY

ISSUE NUMBER	DATE	DESCRIPTION
1		ISSUE
2		CHANGE
3		CHANGE
4		CHANGE
5		CHANGE